


KETRA

6321 E. STASSNEY LN.
SUITE 13-400
AUSTIN, TX 78744
P: 512.347.1100

50 KETRANET MESH NODES PER INSTALLATION NETWORK

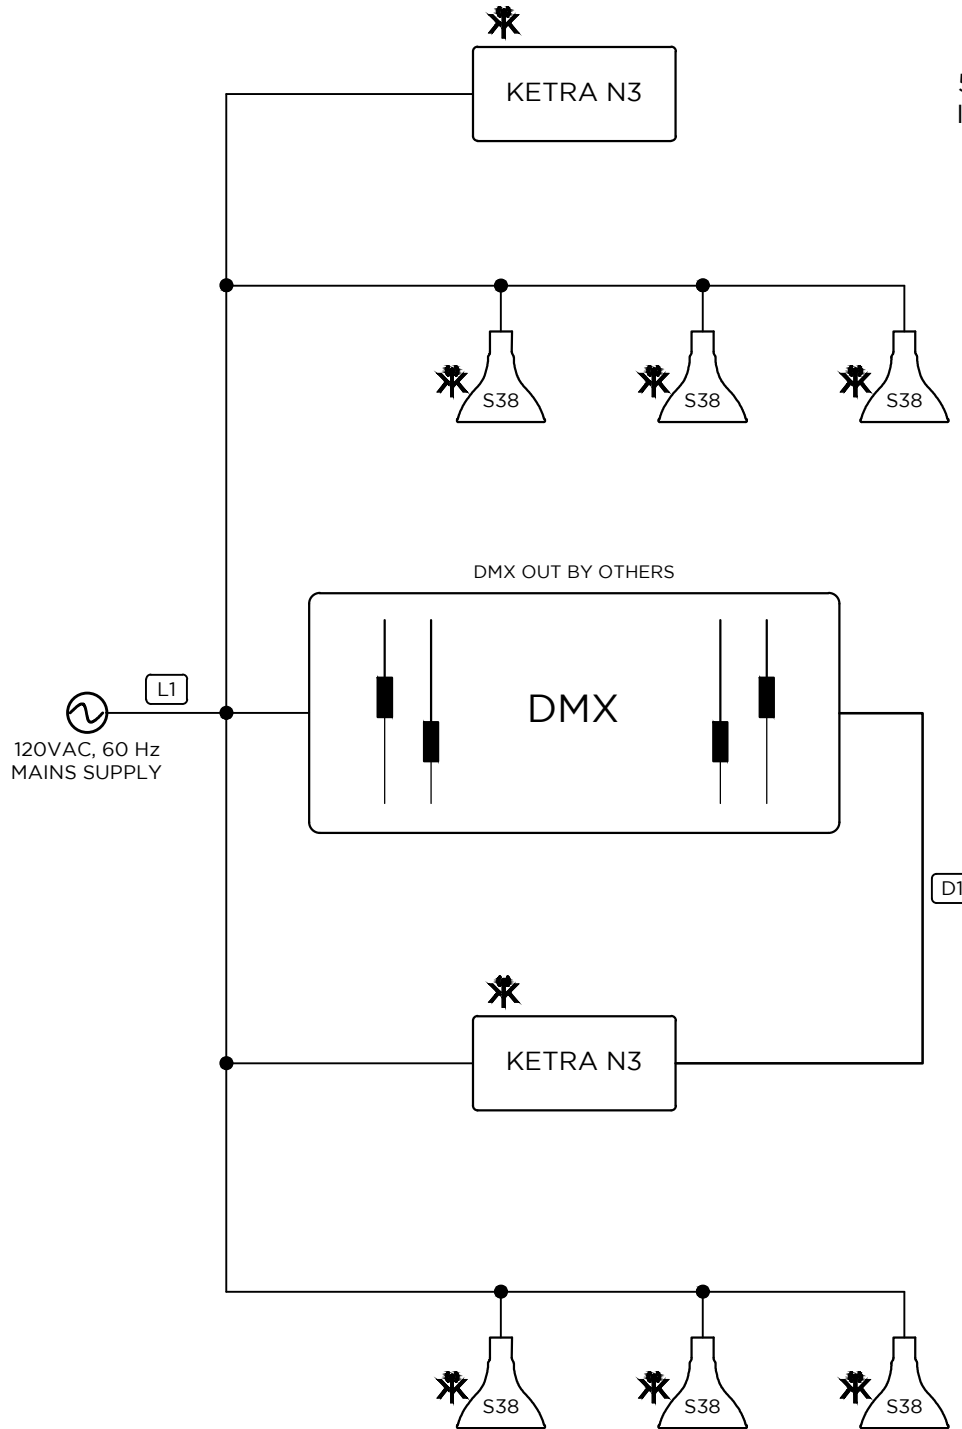

GENERAL NOTES:

1. KETRANET MESH IS KETRA'S WIRELESS CONTROL PROTOCOL.
2. A NODE IS A KETRANET MESH ENABLED WIRELESS DEVICE.
3. 50 KETRANET MESH NODES MAX. PER INSTALLATION NETWORK.
4. ALL KETRANET MESH NODES TO BE INSTALLED WITHIN 50'-0" RANGE OF THE NEAREST NODE.

FOR REFERENCE ONLY
NOT FOR
CONSTRUCTION

DRAWING TYPE: OL
DRAWING #:
REVISION #: 01
DATE: 04/26/2016
DRAWN BY: CEH
CHECKED BY: GEB
SCALE: NTS

SHEET NAME

KETRA MULTIPLE KNET,
N3, S38, DMX-OUT TO N3

SHEET

1 OF 1

KEY

- L1 12 AWG, 3 WIRE
- D1 BELDEN-9729 OR EQUIVALENT DMX, 2 TWISTED PAIRS, SHIELDED
- KETRANET MESH WIRELESS NETWORK