

# KETRA

6312 E. STASSNEY LN.  
SUITE 13-400  
AUSTIN, TX 78744  
P: 512.347.1100

**GENERAL NOTES:**

1. KETRANET MESH IS KETRA'S WIRELESS CONTROL PROTOCOL.
2. A NODE IS A KETRANET MESH ENABLED WIRELESS DEVICE.
3. 50 KETRANET MESH NODES MAX. PER INSTALLATION NETWORK.
4. ALL KETRANET MESH NODES TO BE INSTALLED WITHIN 50'-0" RANGE OF THE NEAREST NODE.

FOR REFERENCE ONLY  
NOT FOR  
CONSTRUCTION


DRAWING TYPE: WD  
DRAWING #:  
REVISION #: 00  
DATE: 04/06/2016  
DRAWN BY: CEH  
CHECKED BY: GEB  
SCALE: NTS

SHEET NAME

KETRA N3, A20  
TO ENLIGHTED

SHEET

1 OF 1

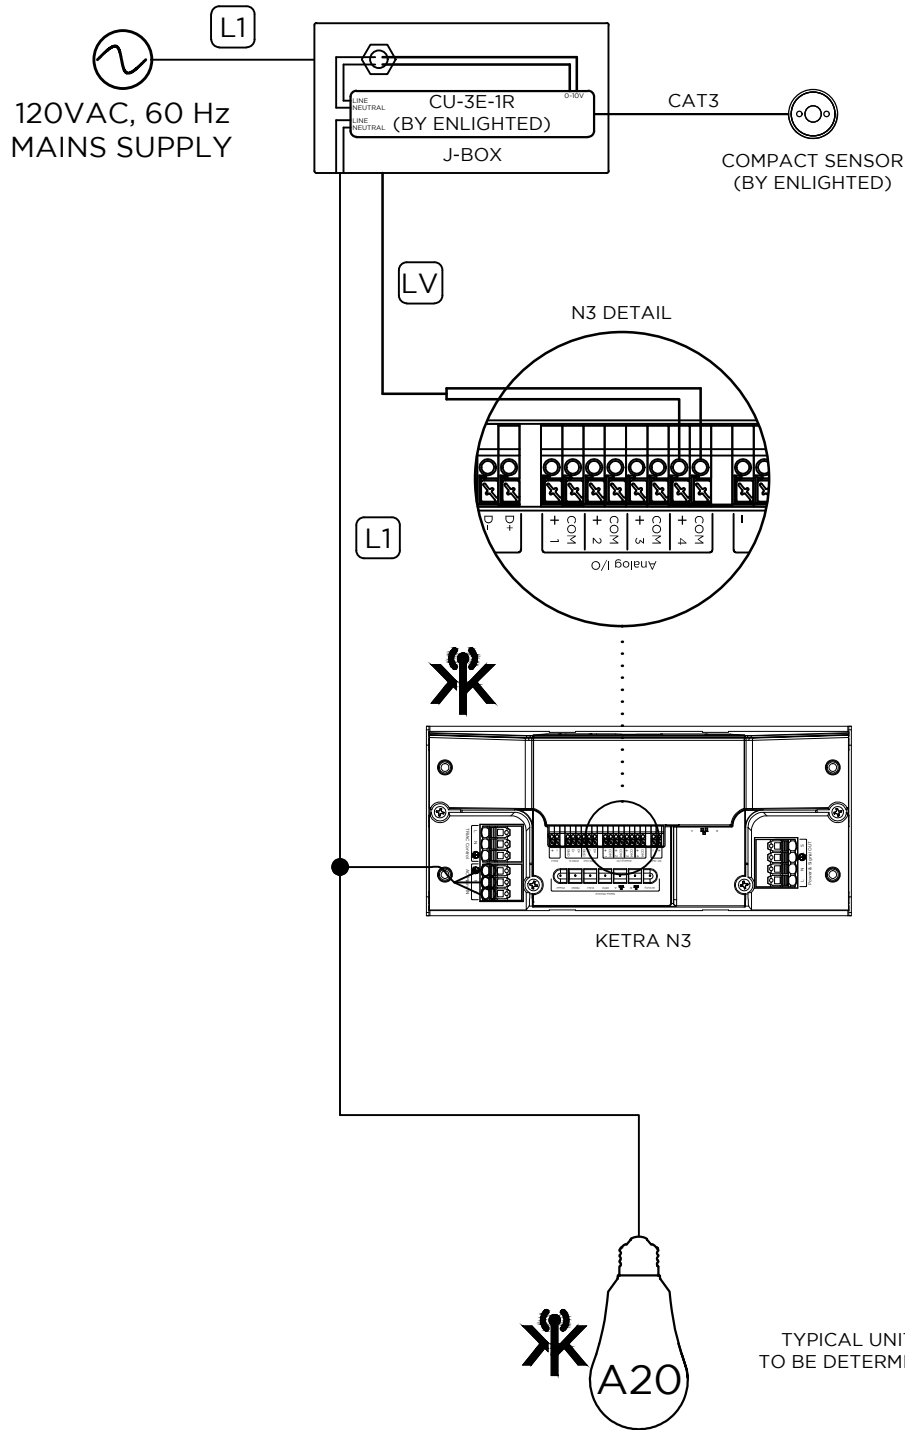

50 KETRANET MESH NODES  
PER INSTALLATION NETWORK

KEY	
L1	12 AWG, 3 WIRE *
LV	16-24 AWG, 2 WIRE *
✱	KETRANET MESH WIRELESS NETWORK
CAT3	CAT3 SENSOR CABLE *

\* TO BE PROVIDED BY OTHERS

TYPICAL UNITS  
TO BE DETERMINED