


KETRA

6321 E. STASSNEY LN.
SUITE 13-400
AUSTIN, TX 78744
P: 512.347.1100

GENERAL NOTES:


1. KETRANET MESH IS KETRA'S WIRELESS CONTROL PROTOCOL.
2. A NODE IS A KETRANET MESH ENABLED WIRELESS DEVICE.
3. 50 KETRANET MESH NODES MAX. PER INSTALLATION NETWORK.
4. ALL KETRANET MESH NODES TO BE INSTALLED WITHIN 50'-0" RANGE OF THE NEAREST NODE.
5. PER N3:
MAX. FIXTURE QTY: 40FT OF G2
MAX. RUN LENGTH: 100FT

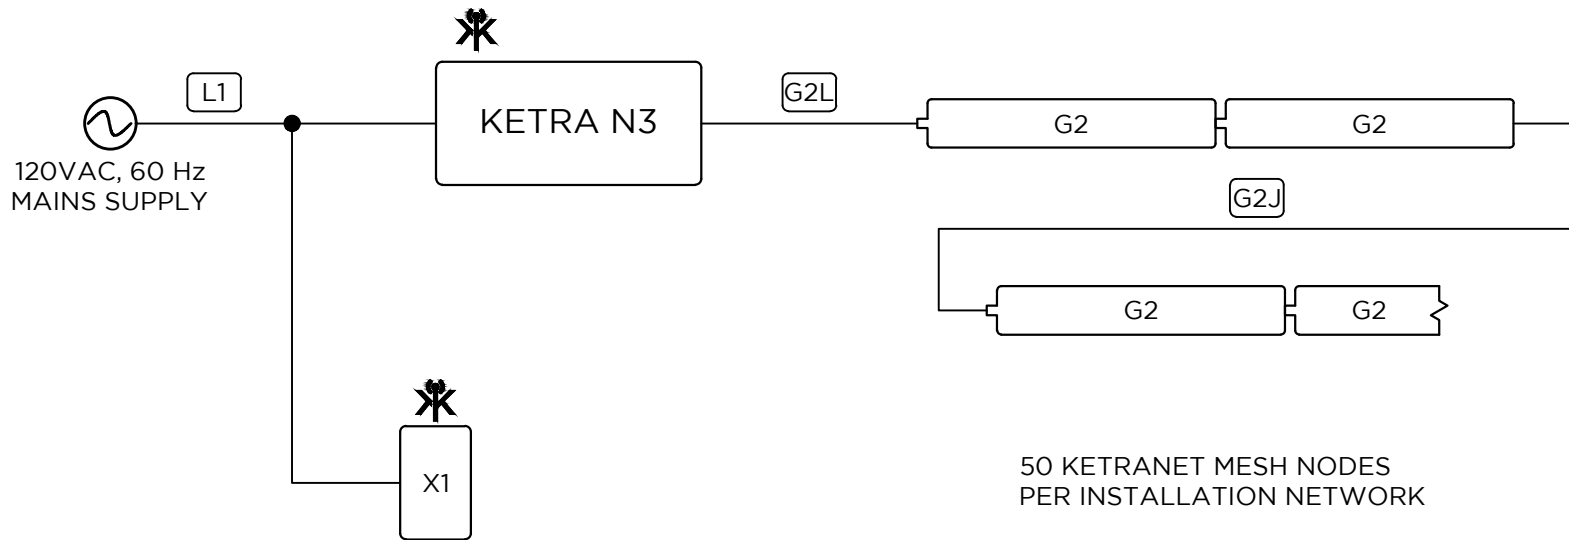

50 KETRANET MESH NODES
PER INSTALLATION NETWORK

PER N3:
MAX. FIXTURE QTY: 40 FT OF G2
MAX. RUN LENGTH: 100FT

KEY

- L1** 12 AWG, 3 WIRE
- G2L** KETRA G2 LEADER CABLE
- G2J** KETRA G2 JUMPER CABLE
-  KETRANET MESH WIRELESS NETWORK

FOR REFERENCE ONLY
NOT FOR
CONSTRUCTION

DRAWING TYPE: OL
DRAWING #:
REVISION #: 01
DATE: 09/09/2016
DRAWN BY: CEH
CHECKED BY: GEB
SCALE: NTS

SHEET NAME
KETRA
N3, G2, X1

SHEET

1 OF 1