


KETRA

6321 E. STASSNEY LN.
SUITE 13-400
AUSTIN, TX 78744
P: 512.347.1100

GENERAL NOTES:

1. KETRANET MESH IS KETRA'S WIRELESS CONTROL PROTOCOL.
2. A NODE IS A KETRANET MESH ENABLED WIRELESS DEVICE.
3. 50 KETRANET MESH NODES MAX. PER INSTALLATION NETWORK.
4. ALL KETRANET MESH NODES TO BE INSTALLED WITHIN 50'-0" RANGE OF THE NEAREST NODE.

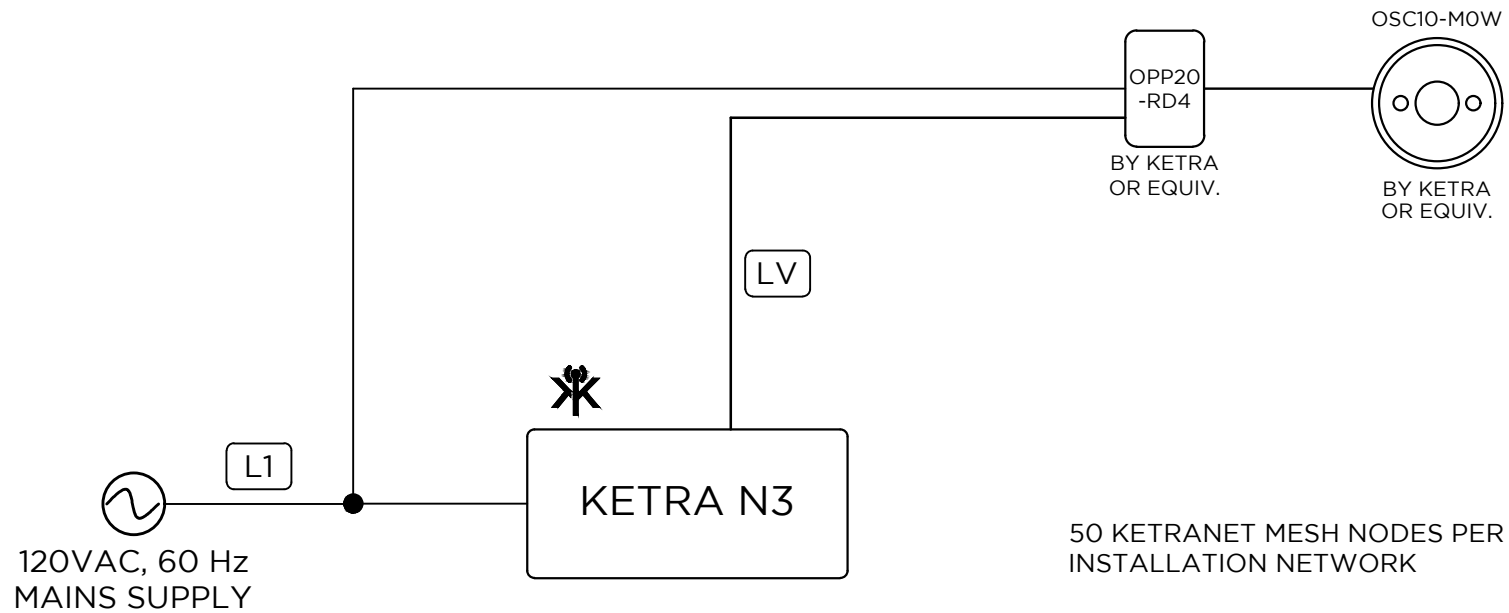

50 KETRANET MESH NODES PER
INSTALLATION NETWORK

PER N3:
MAX. FIXTURE QTY: 40 FT OF G2
MAX. RUN LENGTH: 100FT

KEY

- | | |
|----|-----------------------------------|
| L1 | 12 AWG, 3 WIRE |
| LV | 16-24 AWG, 2 WIRE |
| | KETRANET MESH
WIRELESS NETWORK |

FOR REFERENCE ONLY
NOT FOR
CONSTRUCTION

DRAWING TYPE: OL
DRAWING #:
REVISION #: 00
DATE: 08/25/2016
DRAWN BY: CEH
CHECKED BY: TH
SCALE: NTS

SHEET NAME
KETRA, N3,
OSC10-MOW

SHEET

1 OF 1