

KETRA

6321 E. STASSNEY LN.
SUITE 13-400
AUSTIN, TX 78744
P: 512.347.1100

GENERAL NOTES:

1. KETRANET MESH IS KETRA'S WIRELESS CONTROL PROTOCOL.
2. A NODE IS A KETRANET MESH ENABLED WIRELESS DEVICE.
3. 50 KETRANET MESH NODES MAX. PER INSTALLATION NETWORK.
4. ALL KETRANET MESH NODES TO BE INSTALLED WITHIN 50'-0" RANGE OF THE NEAREST NODE.
5. PER N3:
MAX. FIXTURE QTY: 40FT OF G2
MAX. RUN LENGTH: 100FT

FOR REFERENCE ONLY
NOT FOR
CONSTRUCTION

DRAWING TYPE: OL

DRAWING #:

REVISION #: 00

DATE: 10/31/2016

DRAWN BY: CEH

CHECKED BY: PC


SCALE: NTS

SHEET NAME

KETRA N3, POWER-
PACK, RELAY, LOAD

SHEET

1 OF 1

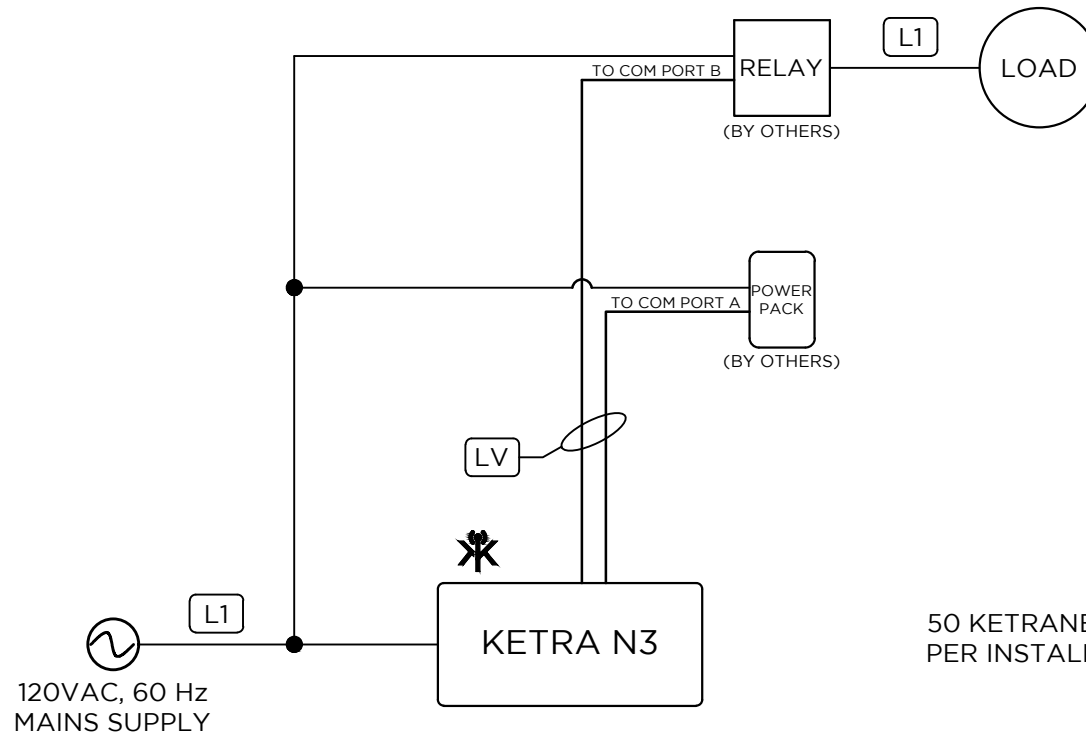

50 KETRANET MESH NODES
PER INSTALLATION NETWORK

KEY

L1 12 AWG, 3 WIRE

LV 16-24 AWG, 2 WIRE

 KETRANET MESH
WIRELESS NETWORK