

# KETRA

6321 E. STASSNEY LN.  
SUITE 13-400  
AUSTIN, TX 78744  
P: 512.347.1100

**GENERAL NOTES:**


1. KETRANET MESH IS KETRA'S WIRELESS CONTROL PROTOCOL.
2. A NODE IS A KETRANET MESH ENABLED WIRELESS DEVICE.
3. 50 KETRANET MESH NODES MAX. PER INSTALLATION NETWORK.
4. ALL KETRANET MESH NODES TO BE INSTALLED WITHIN 50'-0" RANGE OF THE NEAREST NODE.

FOR REFERENCE ONLY  
NOT FOR  
CONSTRUCTION

DRAWING TYPE: OL  
DRAWING #:  
REVISION #: 01  
DATE: 04/27/2016  
DRAWN BY: CEH  
CHECKED BY: GEB  
SCALE: NTS

SHEET NAME  
KETRA N3 TO PSV  
DRIVER

SHEET  
**1** OF **1**

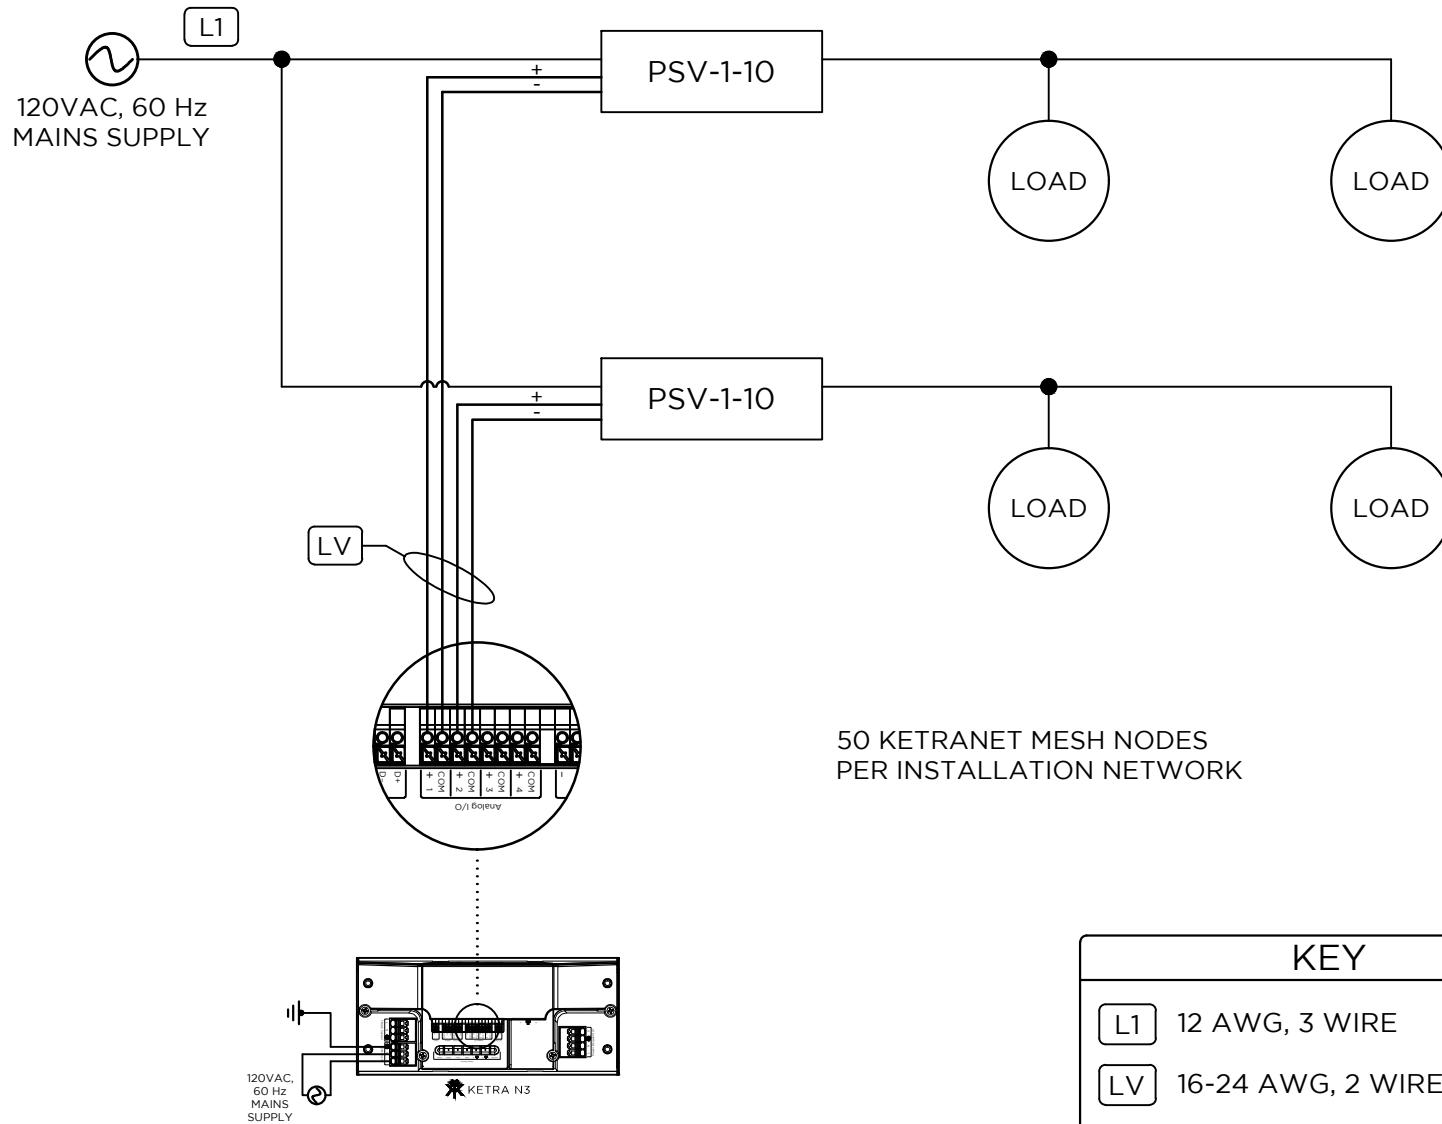

50 KETRANET MESH NODES  
PER INSTALLATION NETWORK

KEY	
L1	12 AWG, 3 WIRE
LV	16-24 AWG, 2 WIRE
	KETRANET MESH WIRELESS NETWORK

120VAC,  
60 Hz  
MAINS  
SUPPLY