

KETRA

6321 E. STASSNEY LN.
SUITE 13-400
AUSTIN, TX 78744
P: 512.347.1100

GENERAL NOTES:

1. KETRANET MESH IS KETRA'S WIRELESS CONTROL PROTOCOL.
2. A NODE IS A KETRANET MESH ENABLED WIRELESS DEVICE.
3. 50 KETRANET MESH NODES MAX. PER INSTALLATION NETWORK.
4. ALL KETRANET MESH NODES TO BE INSTALLED WITHIN 50'-0" RANGE OF THE NEAREST NODE.
5. ELV AND MLV DIMMING MODULES TO BE DETERMINED BY ENGINEER.


FOR REFERENCE ONLY
NOT FOR
CONSTRUCTION


DRAWING TYPE: OL
DRAWING #:
REVISION #: 01
DATE: 05/16/2016
DRAWN BY: CEH
CHECKED BY: BP
SCALE: NTS

SHEET NAME
KETRA MULTI NETWORKS,
DMX CONTROL,
NON-KETRA LOADS

SHEET

1 OF 1

KEY	
L1	12 AWG, 3 WIRE
LV	16-24 AWG, 2 WIRE
D1	BELDEN-9729 OR EQUIVALENT DMX, 2 TWISTED PAIRS, SHIELDED
	KETRANET MESH WIRELESS NETWORK
E5E	CAT5E, 4 PAIR, UNSHIELDED

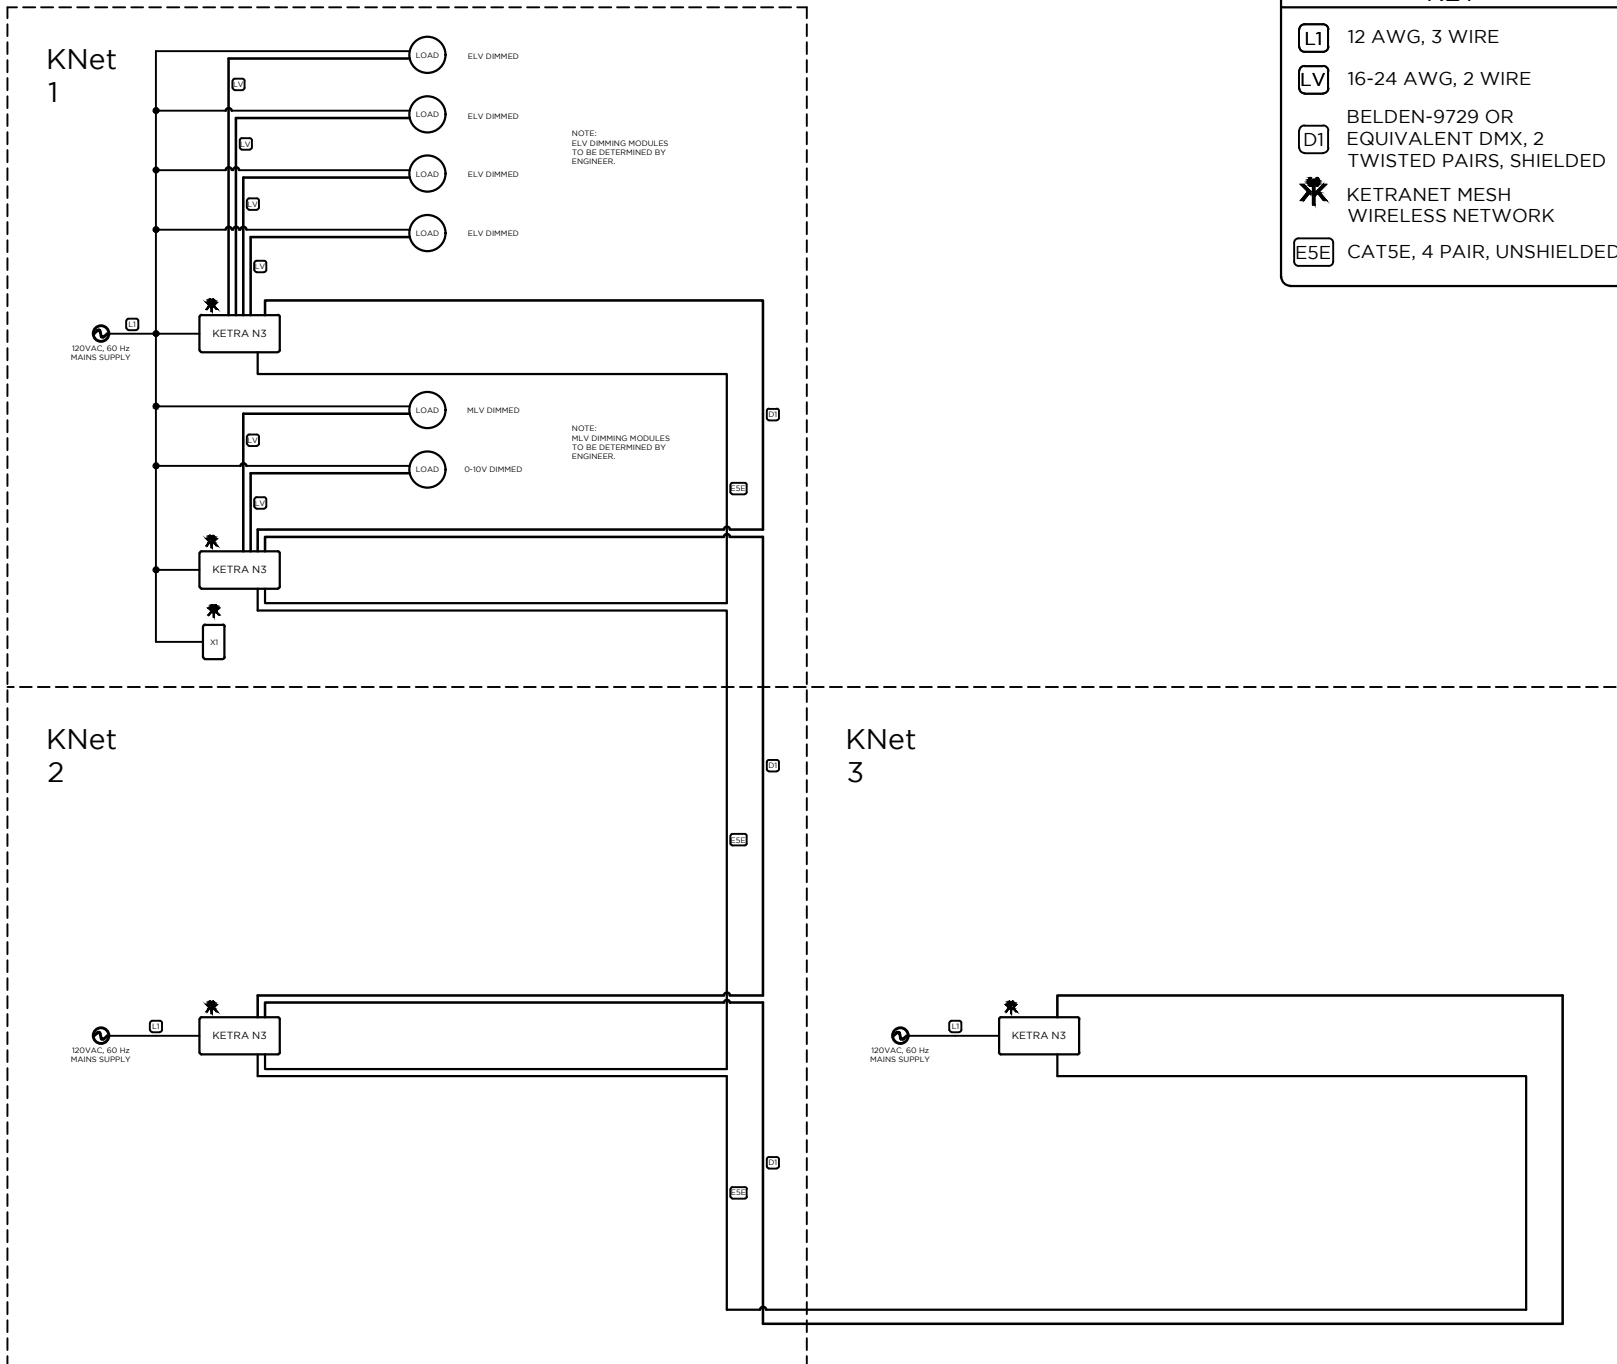

KNet
1

KNet
2

KNet
3