

# KETRA

6321 E. STASSNEY LN.  
SUITE 13-400  
AUSTIN, TX 78744  
P: 512.347.1100

## GENERAL NOTES:

1. KETRANET MESH IS KETRA'S WIRELESS CONTROL PROTOCOL.
2. A NODE IS A KETRANET MESH ENABLED WIRELESS DEVICE.
3. 50 KETRANET MESH NODES MAX. PER INSTALLATION NETWORK.
4. ALL KETRANET MESH NODES TO BE INSTALLED WITHIN 50'-0" RANGE OF THE NEAREST NODE.


FOR REFERENCE ONLY  
NOT FOR  
CONSTRUCTION

DRAWING TYPE: OL  
DRAWING #:  
REVISION #: 00  
DATE: 07/14/2016  
DRAWN BY: CEH  
CHECKED BY: TH  
SCALE: NTS

SHEET NAME  
KETRA  
N3, A20, D3,  
0-10V-IN, DMX-IN

SHEET

1 OF 1

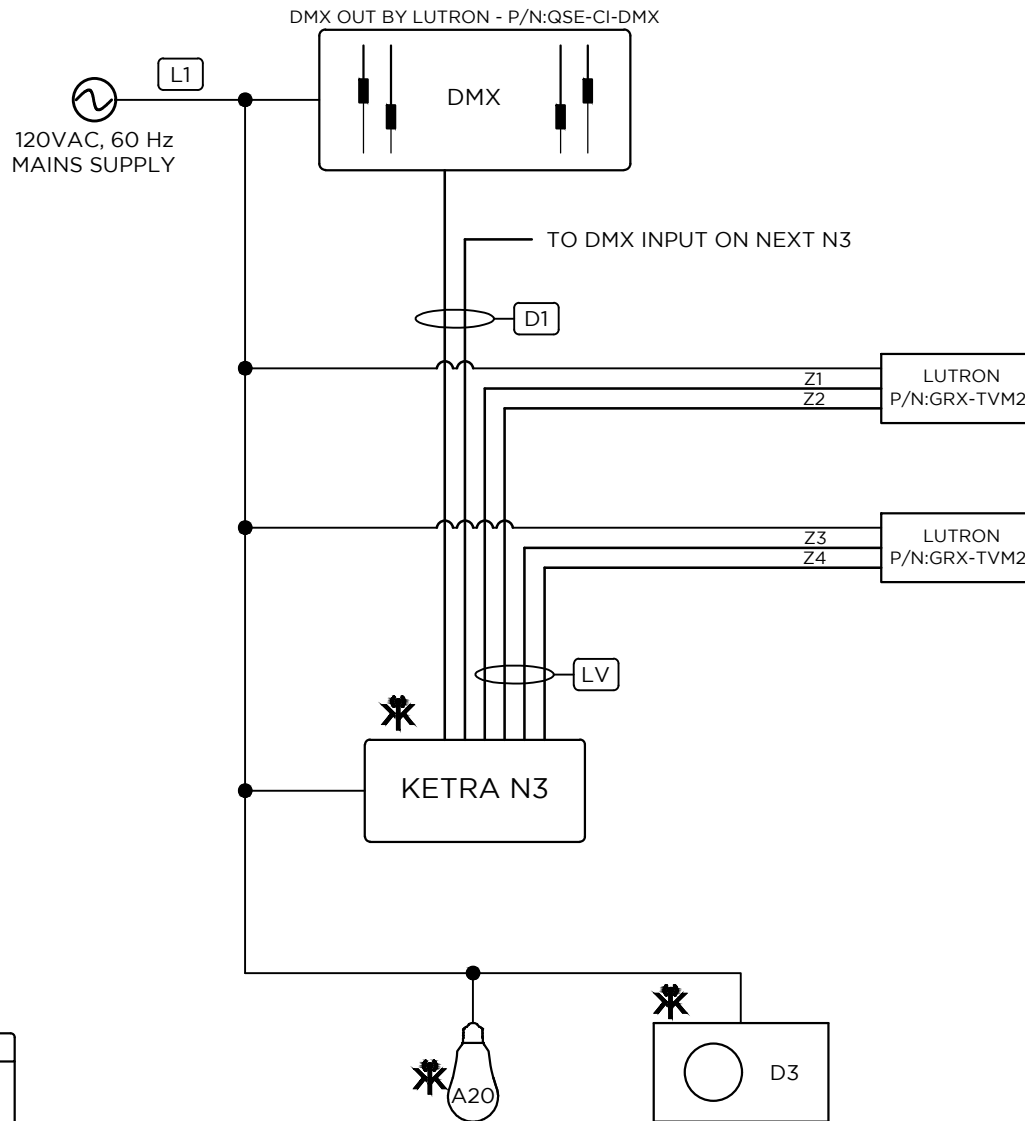

## KEY

- L1 12 AWG, 3 WIRE
- LV 16-24 AWG, 2 WIRE
- D1 BELDEN-9729 OR  
EQUIVALENT DMX, 2  
TWISTED PAIRS, SHIELDED
- KETRANET MESH  
WIRELESS NETWORK