


KETRA

6321 E. STASSNEY LN.
SUITE 13-400
AUSTIN, TX 78744
P: 512.347.1100

GENERAL NOTES:

1. KETRANET MESH IS KETRA'S WIRELESS CONTROL PROTOCOL.
2. A NODE IS A KETRANET MESH ENABLED WIRELESS DEVICE.
3. 50 KETRANET MESH NODES MAX. PER INSTALLATION NETWORK.
4. ALL KETRANET MESH NODES TO BE INSTALLED WITHIN 50'-0" RANGE OF THE NEAREST NODE.
5. PER N3:
MAX. FIXTURE QTY: 40FT OF G2
MAX. RUN LENGTH: 100FT

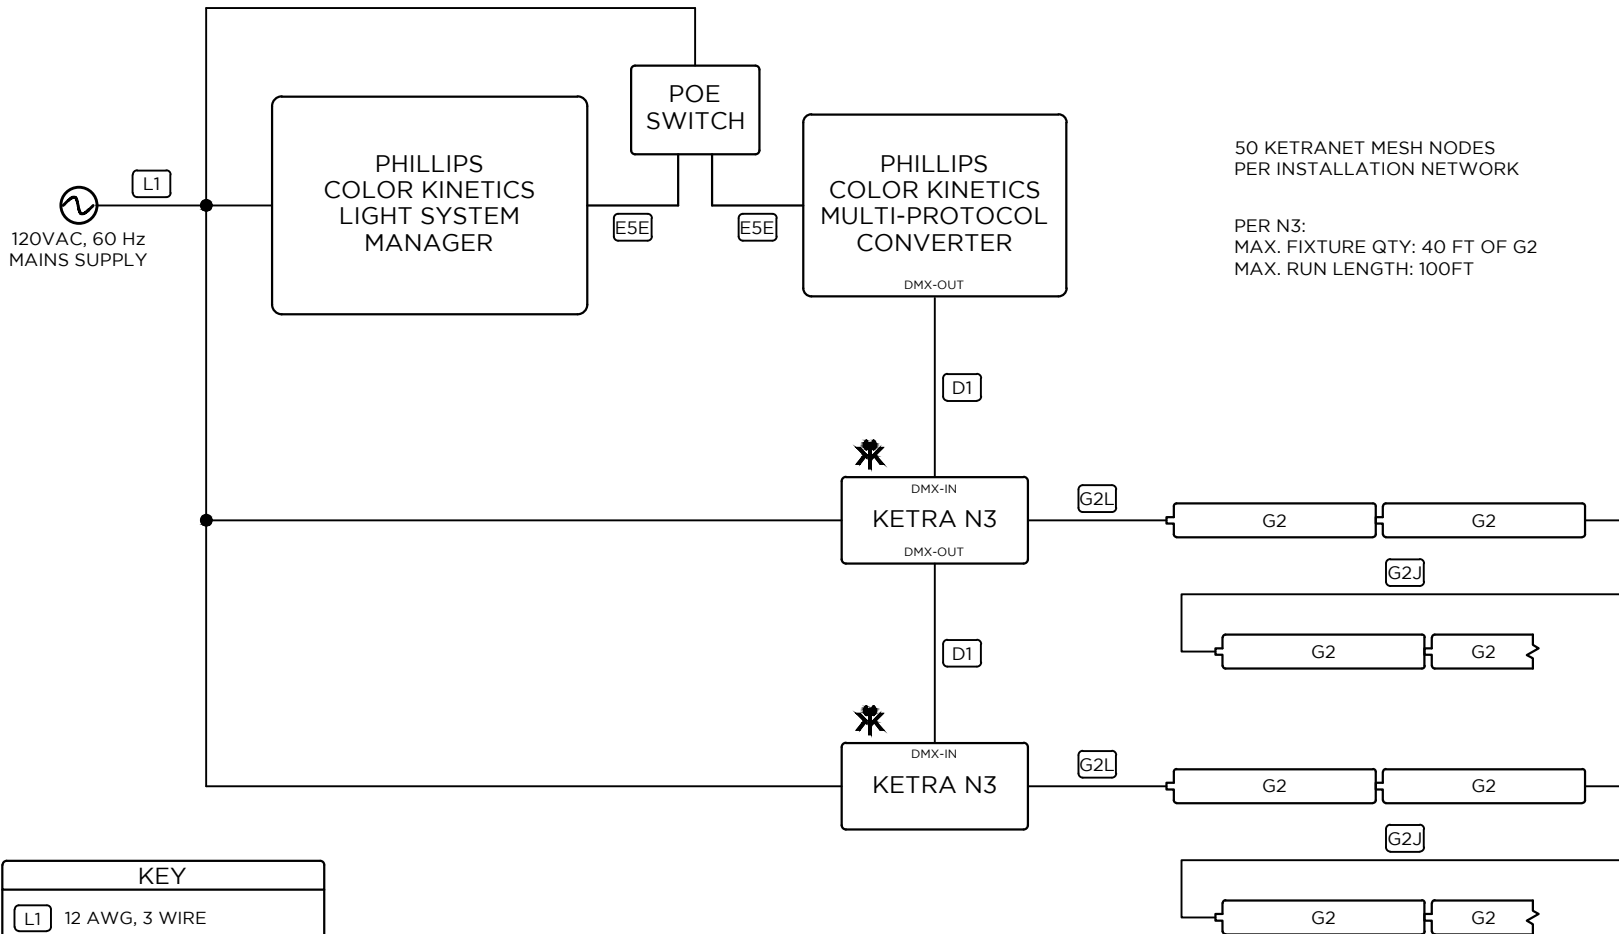

KEY	
L1	12 AWG, 3 WIRE
D1	BELDEN-9729 OR EQUIVALENT DMX, 2 TWISTED PAIRS, SHIELDED
G2L	KETRA G2 LEADER CABLE
G2J	KETRA G2 JUMPER CABLE
E5E	CAT5E, 4 PAIR, UNSHIELDED
	KETRANET MESH WIRELESS NETWORK

FOR REFERENCE ONLY
NOT FOR
CONSTRUCTION

DRAWING TYPE: OL
DRAWING #:
REVISION #: 00
DATE: 05/04/2016
DRAWN BY: CEH
CHECKED BY: TH
SCALE: NTS

SHEET NAME
KETRA
N3 TO G2, DMX-IN,
PHILLIPS COLOR KINETICS

SHEET

1 OF 1