


KETRA

6321 E. STASSNEY LN.
SUITE 13-400
AUSTIN, TX 78744
P: 512.347.1100

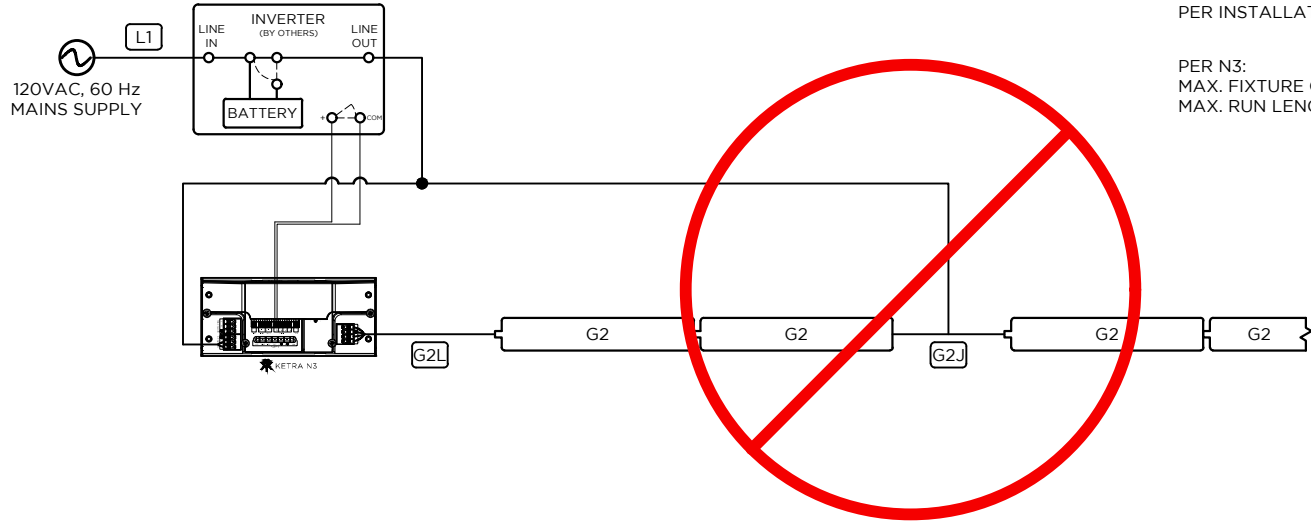

50 KETRANET MESH NODES
PER INSTALLATION NETWORK


PER N3:
MAX. FIXTURE QTY: 40 FT OF G2
MAX. RUN LENGTH: 100FT

STAR TOPOLOGIES ARE NOT SUPPORTED

GENERAL NOTES:

1. KETRANET MESH IS KETRA'S WIRELESS CONTROL PROTOCOL.
2. A NODE IS A KETRANET MESH ENABLED WIRELESS DEVICE.
3. 50 KETRANET MESH NODES MAX. PER INSTALLATION NETWORK.
4. ALL KETRANET MESH NODES TO BE INSTALLED WITHIN 50'-0" RANGE OF THE NEAREST NODE.
5. PER N3:
MAX. FIXTURE QTY: 40FT OF G2
MAX. RUN LENGTH: 100FT

FOR REFERENCE ONLY
NOT FOR
CONSTRUCTION

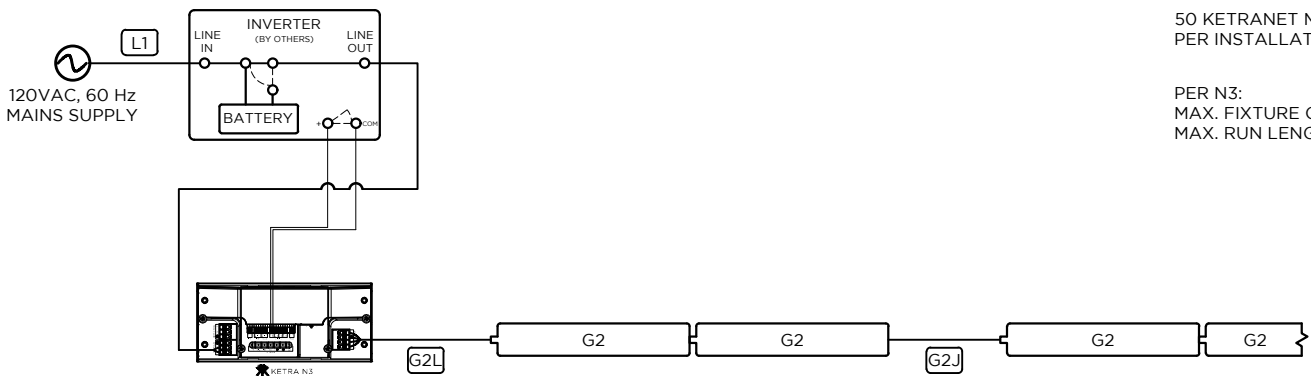

50 KETRANET MESH NODES
PER INSTALLATION NETWORK

PER N3:
MAX. FIXTURE QTY: 40 FT OF G2
MAX. RUN LENGTH: 100FT

KEY	
L1	12 AWG, 3 WIRE
G2L	KETRA G2 LEADER CABLE
G2J	KETRA G2 JUMPER CABLE
ESE	CAT5E, 4 PAIR, UNSHIELDED
	KETRANET MESH WIRELESS NETWORK

DRAWING TYPE: WD
DRAWING #:
REVISION #: 01
DATE: 05/20/2016
DRAWN BY: CEH
CHECKED BY: GEB
SCALE: NTS

SHEET NAME
KETRA
N3, G2, INVERTER

SHEET

1 OF 1