


KETRA

6321 E. STASSNEY LN.
SUITE 13-400
AUSTIN, TX 78744
P: 512.347.1100

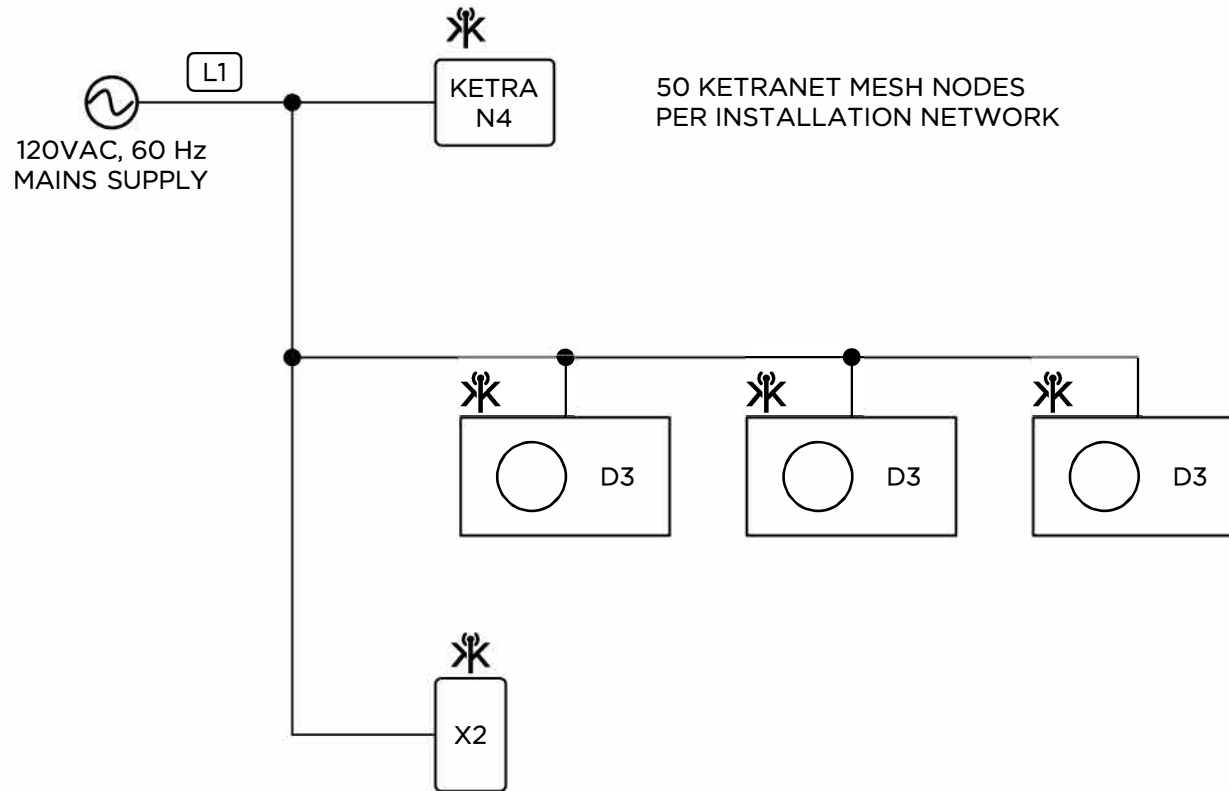

1. GENERAL NOTES:

2. KETRANET MESH IS KETRA'S WIRELESS CONTROL PROTOCOL.
3. A NODE IS A KETRANET MESH ENABLED WIRELESS DEVICE.
4. 50 KETRANET MESH NODES MAX. PER INSTALLATION NETWORK.
5. ALL KETRANET MESH NODES TO BE INSTALLED WITHIN 50'-0" RANGE OF THE NEAREST NODE.
6. N4 HUB: 10 N4'S MAX. PER DAISY CHAIN SERIES.

FOR REFERENCE ONLY
NOT FOR
CONSTRUCTION

DRAWING TYPE: OL

DRAWING #:

REVISION #: 00

DATE: 01/17/2017

DRAWN BY: CEH

CHECKED BY: GEB

SCALE: NTS

SHEET NAME

KETRA
N4, X2, D3

SHEET

1 OF 1

KEY

L1 12 AWG, 3 WIRE

 KETRANET MESH
WIRELESS NETWORK