

# KETRA

6321 E. STASSNEY LN.  
SUITE 13-400  
AUSTIN, TX 78744  
P: 512.347.1100

**1. GENERAL NOTES:**

2. KETRANET MESH IS KETRA'S WIRELESS CONTROL PROTOCOL.
3. A NODE IS A KETRANET MESH ENABLED WIRELESS DEVICE.
4. 50 KETRANET MESH NODES MAX. PER INSTALLATION NETWORK.
5. ALL KETRANET MESH NODES TO BE INSTALLED WITHIN 50'-0" RANGE OF THE NEAREST NODE.
6. N4 HUB: 10 N4'S MAX. PER DAISY CHAIN SERIES.

FOR REFERENCE ONLY  
NOT FOR  
CONSTRUCTION

DRAWING TYPE: OL

DRAWING #:

REVISION #: 00

DATE: 01/17/2017

DRAWN BY: CEH


CHECKED BY: GEB

SCALE: NTS

SHEET NAME  
KETRA  
N4, N3, D3, 0-10V LOAD,  
CONTACT CLOSURE  
LOAD

SHEET

1 OF 1

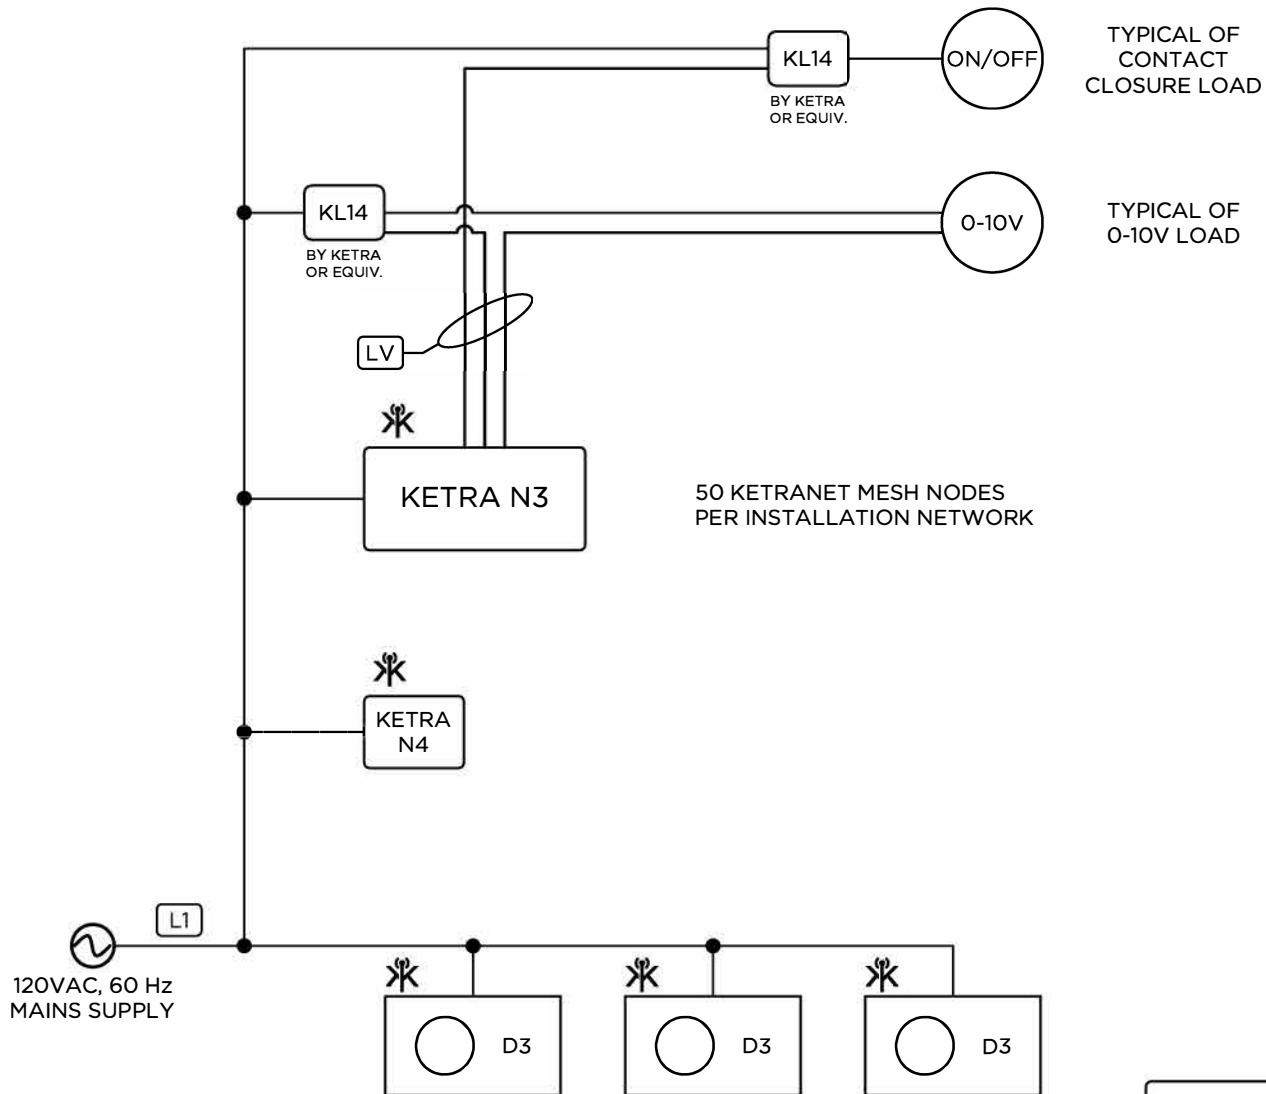

TYPICAL OF  
CONTACT  
CLOSURE LOAD

TYPICAL OF  
0-10V LOAD

50 KETRANET MESH NODES  
PER INSTALLATION NETWORK

KEY	
L1	12 AWG, 3 WIRE
LV	16-24 AWG, 2 WIRE
	KETRANET MESH WIRELESS NETWORK