

# KETRA

6321 E. STASSNEY LN.  
SUITE 13-400  
AUSTIN, TX 78744  
P: 512.347.1100

**GENERAL NOTES:**



1. KETRANET MESH IS KETRA'S WIRELESS CONTROL PROTOCOL.
2. A NODE IS A KETRANET MESH ENABLED WIRELESS DEVICE.
3. 50 KETRANET MESH NODES MAX. PER INSTALLATION NETWORK.
4. ALL KETRANET MESH NODES TO BE INSTALLED WITHIN 50'-0" RANGE OF THE NEAREST NODE.

FOR REFERENCE ONLY  
NOT FOR  
CONSTRUCTION


DRAWING TYPE: WD  
DRAWING #:  
REVISION #: 02  
DATE: 12/07/2016  
DRAWN BY: CEH  
CHECKED BY: TH  
SCALE: NTS

SHEET NAME  
KETRA N3, KL08  
DIMMING PHOTOCELL

SHEET  
1 OF 1

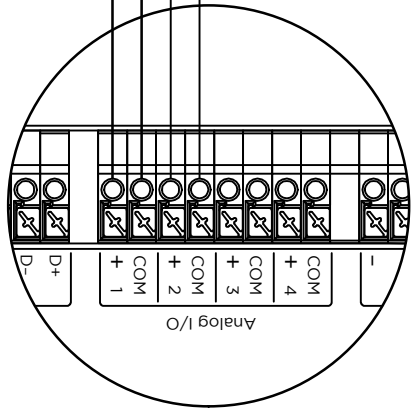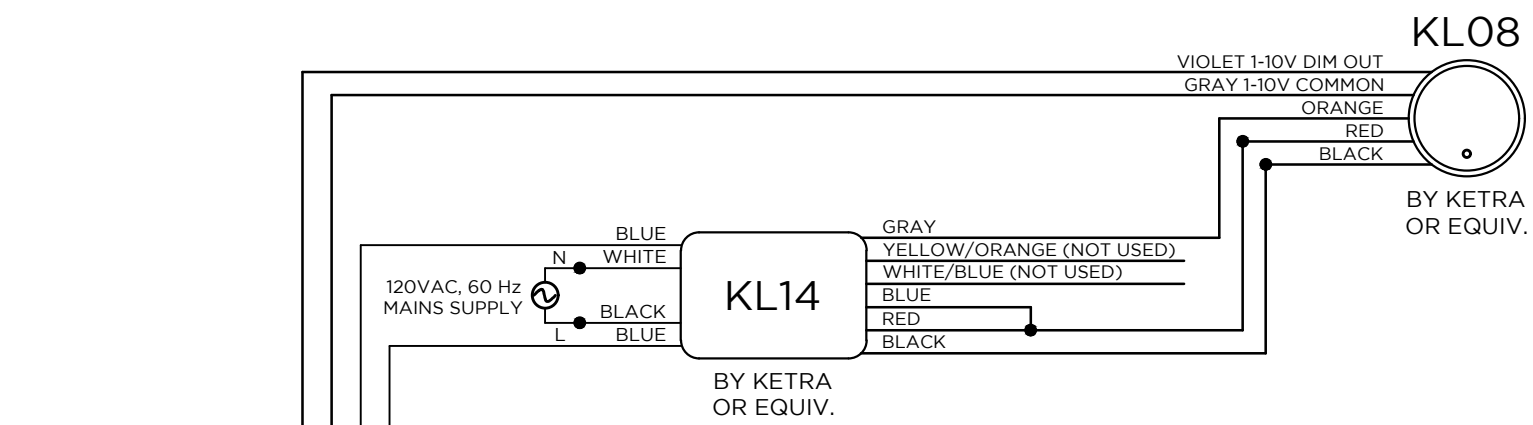

N3 DETAIL VIEW

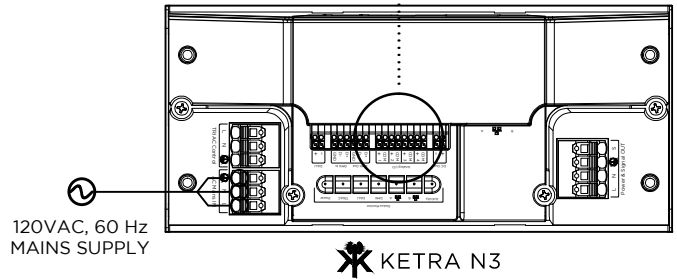

KETRA N3

KEY	
	KETRANET MESH WIRELESS NETWORK