


# KETRA

6321 E. STASSNEY LN.  
SUITE 13-400  
AUSTIN, TX 78744  
P: 512.347.1100

## GENERAL NOTES:

1. KETRANET MESH IS KETRA'S WIRELESS CONTROL PROTOCOL.
2. A NODE IS A KETRANET MESH ENABLED WIRELESS DEVICE.
3. 50 KETRANET MESH NODES MAX. PER INSTALLATION NETWORK.
4. ALL KETRANET MESH NODES TO BE INSTALLED WITHIN 50'-0" RANGE OF THE NEAREST NODE.

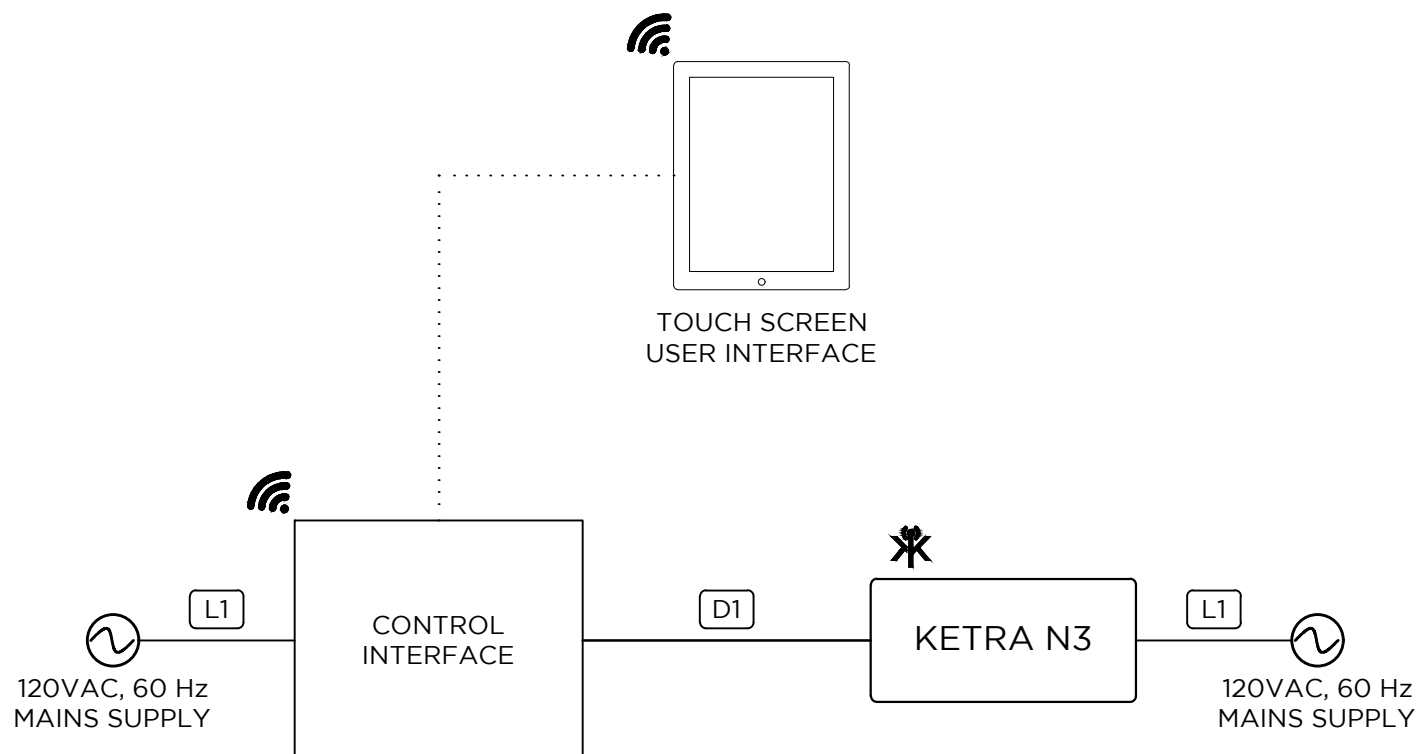

FOR REFERENCE ONLY  
NOT FOR  
CONSTRUCTION

DRAWING TYPE: OL

DRAWING #:

REVISION #: 00

DATE: 08/09/2016

DRAWN BY: CEH

CHECKED BY: TH

SCALE: NTS

SHEET NAME

KETRA,  
TOUCH PAD KIT, N3

SHEET

1 OF 1

## NOTE:


### TOUCH SCREEN USER INTERFACE

- THE USER INTERFACE DEVICE, WALL MOUNT & POWER ADAPTER, WILL BE SUPPLIED BY KETRA UNLESS PRIOR ARRANGEMENTS HAVE BEEN MADE.
- A NEMA 5-15 RECEPTACLE (BY OTHERS) SHOULD BE INSTALLED FOR CHARGING IN THE WALL MOUNTING OPTION.

### CONTROL INTERFACE

- PROVIDE 120VAC POWER FOR THIS DEVICE. BELDEN 9729 CABLE IS RECOMMENDED FOR ALL DMX CABLING.
- THIS DEVICE INCLUDES A WIRELESS ROUTER, 24VDC DIN POWER SUPPLY AND A DMX DIN INTERFACE.

## KEY

- |   |  |
|---|--|
| L1  | 12 AWG, 3 WIRE   |
| D1  | BELDEN-9729 OR EQUIVALENT DMX, 2 TWISTED PAIRS, SHIELDED |
|  | KETRANET MESH WIRELESS NETWORK                           |