


KETRA

6321 E. STASSNEY LN.
SUITE 13-400
AUSTIN, TX 78744
P: 512.347.1100


GENERAL NOTES:

1. KETRANET MESH IS KETRA'S WIRELESS CONTROL PROTOCOL.
2. A NODE IS A KETRANET MESH ENABLED WIRELESS DEVICE.
3. 50 KETRANET MESH NODES MAX. PER INSTALLATION NETWORK.
4. ALL KETRANET MESH NODES TO BE INSTALLED WITHIN 50'-0" RANGE OF THE NEAREST NODE.

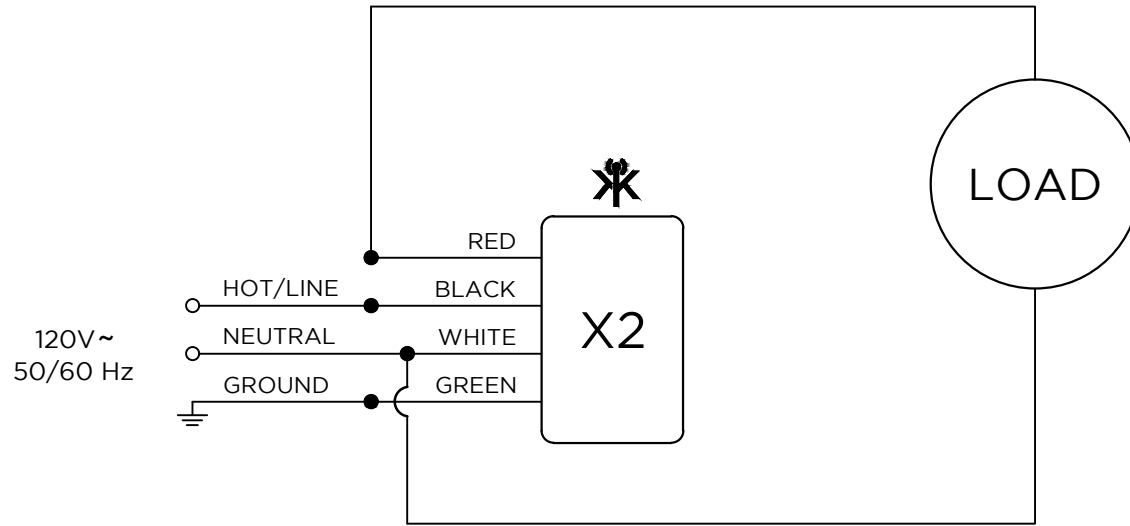

X2 KEYPAD,
ELV DIMMER

FOR REFERENCE ONLY
NOT FOR
CONSTRUCTION

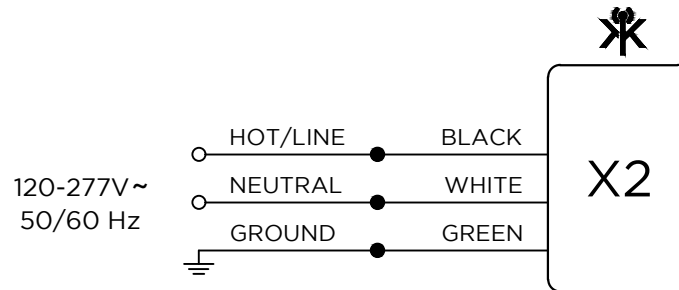

X2 KEYPAD,
AC INPUT, NO DIMMER

DRAWING TYPE: WD
DRAWING #:
REVISION #: 00
DATE: 05/23/2016
DRAWN BY: CEH
CHECKED BY: GEB
SCALE: NTS

SHEET NAME

KETRA
X2 KEYPAD

SHEET

1 OF 1

KEY

 KETRANET MESH
WIRELESS NETWORK