

# KETRA

6321 E. STASSNEY LN.  
SUITE 13-400  
AUSTIN, TX 78744  
P: 512.347.1100

## GENERAL NOTES:

1. KETRANET MESH IS KETRA'S WIRELESS CONTROL PROTOCOL.
2. A NODE IS A KETRANET MESH ENABLED WIRELESS DEVICE.
3. 50 KETRANET MESH NODES MAX. PER INSTALLATION NETWORK.
4. ALL KETRANET MESH NODES TO BE INSTALLED WITHIN 50'-0" RANGE OF THE NEAREST NODE.
5. 10 N4'S MAX. PER DAISY CHAIN SERIES.

FOR REFERENCE ONLY  
NOT FOR  
CONSTRUCTION

DRAWING TYPE: WD

DRAWING #:

REVISION #: 00

DATE: 01/03/2017

DRAWN BY: CEH


CHECKED BY: LEB

SCALE: NTS

SHEET NAME  
KETRA  
MULTI-NETWORKS, N4,  
N4, SWITCH, CELL MODEM

SHEET

1 OF 1

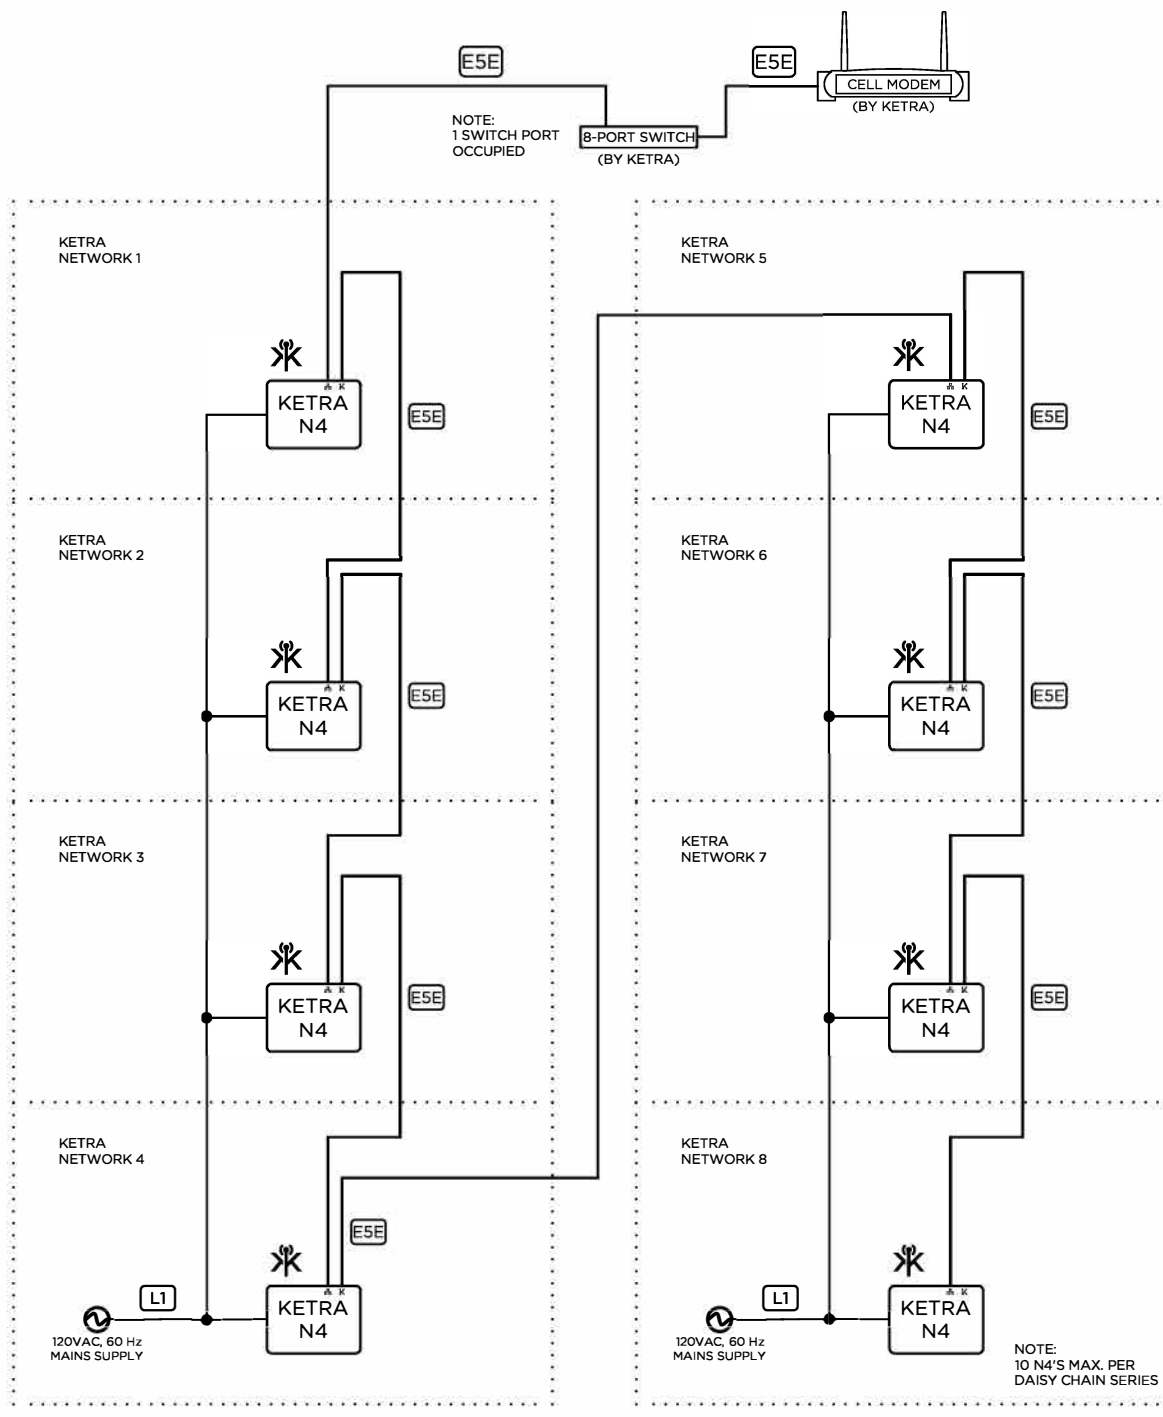

KEY	
L1	12 AWG, 3 WIRE
E5E	CAT5E, 4 PAIR, UNSHIELDED
* (Wireless icon)	KETRANET MESH WIRELESS NETWORK