


# KETRA


6312 E. STASSNEY LN.  
SUITE 13-400  
AUSTIN, TX 78744  
P: 512.347.1100

GENERAL NOTES:

1. KETRANET MESH IS KETRA'S WIRELESS CONTROL PROTOCOL.
2. A NODE IS A KETRANET MESH ENABLED WIRELESS DEVICE.
3. 50 KETRANET MESH NODES MAX. PER INSTALLATION NETWORK.
4. ALL KETRANET MESH NODES TO BE INSTALLED WITHIN 50'-0" RANGE OF THE NEAREST NODE.

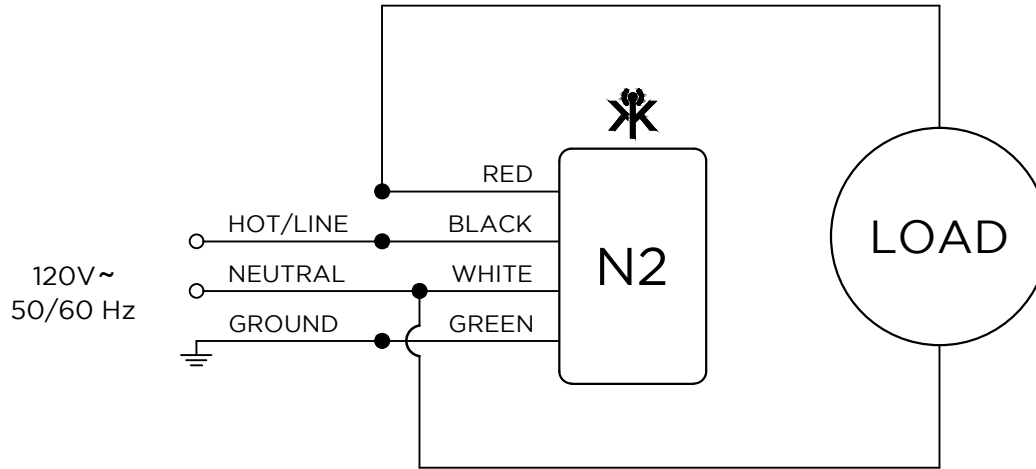

N2,  
ELV DIMMER

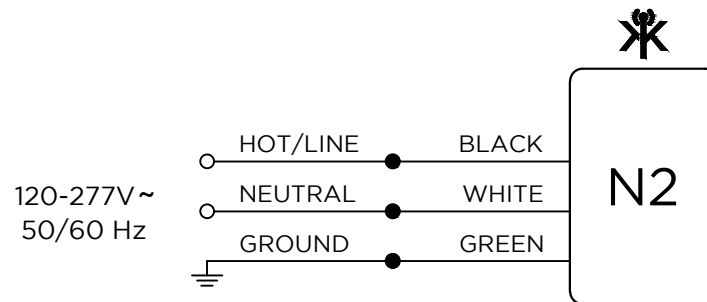

N2,  
REPEATER

FOR REFERENCE ONLY  
NOT FOR  
CONSTRUCTION

DRAWING TYPE: WD  
DRAWING #:  
REVISION #: 00  
DATE: 07/20/2016  
DRAWN BY: CEH  
CHECKED BY: GEB  
SCALE: NTS

SHEET NAME

KETRA N2

SHEET

1 OF 1

KEY

 KETRANET MESH  
WIRELESS NETWORK