

KETRA

6321 E. STASSNEY LN.
SUITE 13-400
AUSTIN, TX 78744
P: 512.347.1100

GENERAL NOTES:

1. KETRANET MESH IS KETRA'S WIRELESS CONTROL PROTOCOL.
2. A NODE IS A KETRANET MESH ENABLED WIRELESS DEVICE.
3. 50 KETRANET MESH NODES MAX. PER INSTALLATION NETWORK.
4. ALL KETRANET MESH NODES TO BE INSTALLED WITHIN 50'-0" RANGE OF THE NEAREST NODE.

FOR REFERENCE ONLY
NOT FOR
CONSTRUCTION

DRAWING TYPE: OL

DRAWING #:

REVISION #: 01

DATE: 11/15/2016

DRAWN BY: CEH

CHECKED BY: LEB


SCALE: NTS

SHEET NAME

KETRA,
N3, A20 D3,
DMX-OUT FROM N3

SHEET

1 OF 1

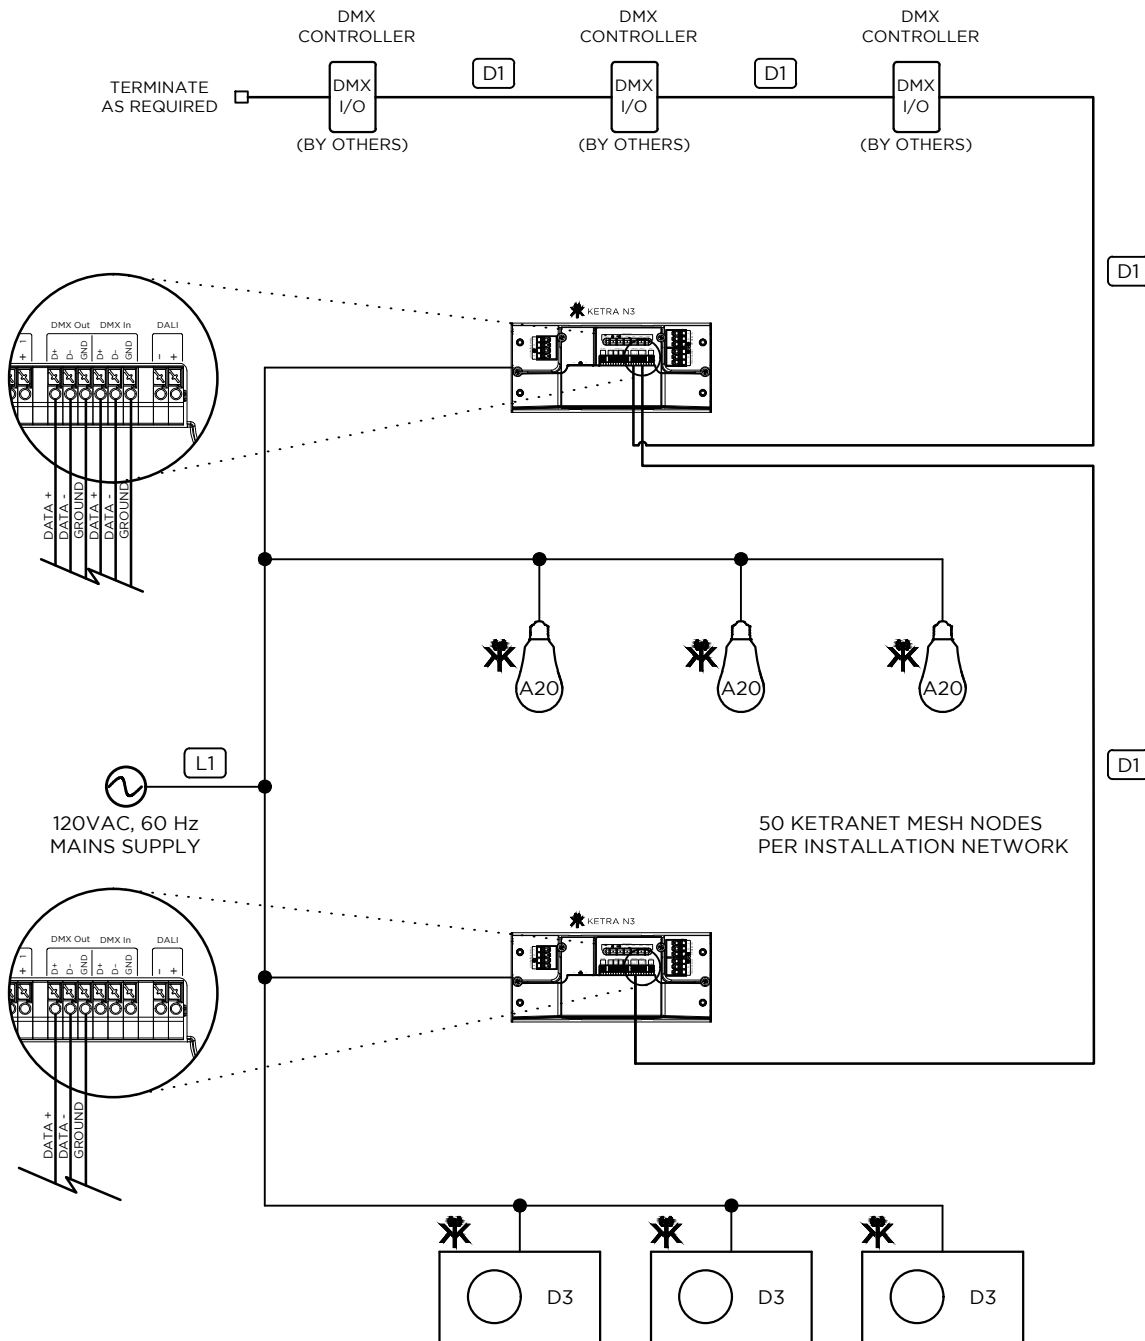

KEY

- L1 12 AWG, 3 WIRE
- D1 BELDEN-9729 OR EQUIVALENT DMX, 2 TWISTED PAIRS, SHIELDED
- * KETRANET MESH WIRELESS NETWORK