

# KETRA

6321 E. STASSNEY LN.  
SUITE 13-400  
AUSTIN, TX 78744  
P: 512.347.1100

**GENERAL NOTES:**

1. KETRANET MESH IS KETRA'S WIRELESS CONTROL PROTOCOL.
2. A NODE IS A KETRANET MESH ENABLED WIRELESS DEVICE.
3. 50 KETRANET MESH NODES MAX. PER INSTALLATION NETWORK.
4. ALL KETRANET MESH NODES TO BE INSTALLED WITHIN 50'-0" RANGE OF THE NEAREST NODE.

FOR REFERENCE ONLY  
NOT FOR  
CONSTRUCTION

DRAWING TYPE: WD

DRAWING #:

REVISION #: 01

DATE: 04/12/2016

DRAWN BY: CEH

CHECKED BY: GEB


SCALE: NTS

SHEET NAME

MULTI N3, DMX CTRL,  
WIFI PROGRAMMING

SHEET

1 OF 1

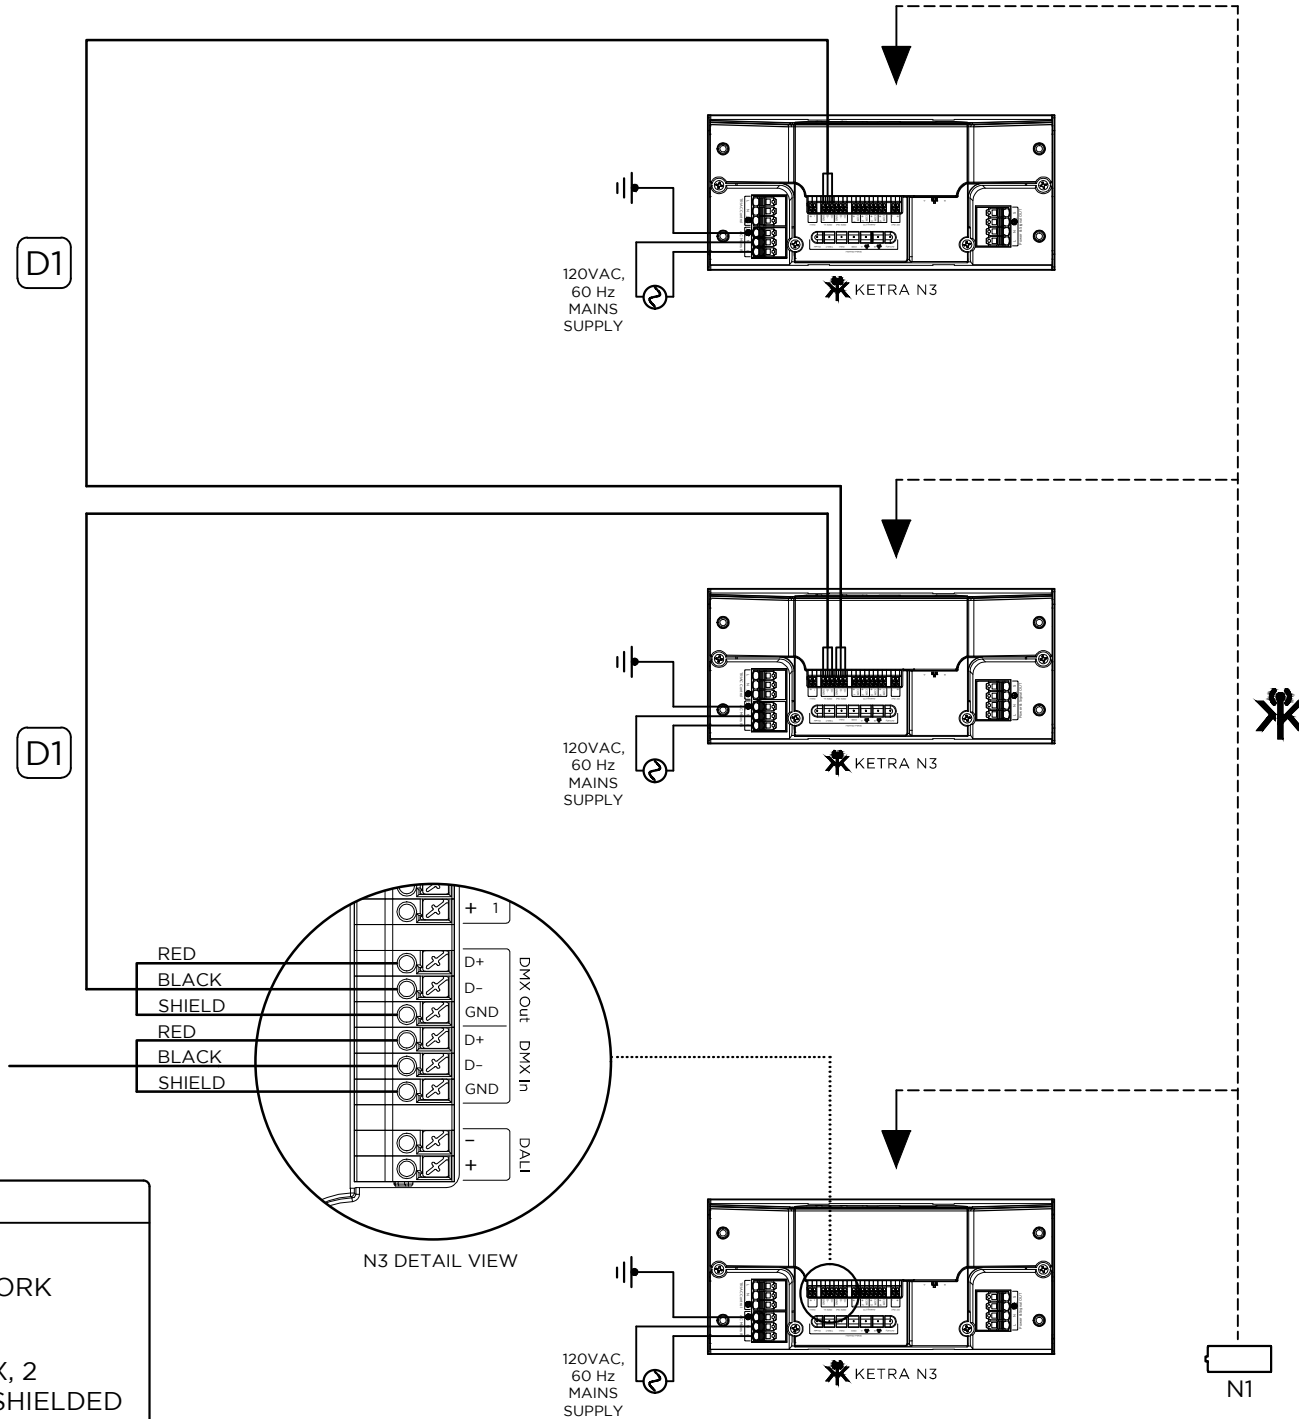

**KEY**

- KETRANET MESH WIRELESS NETWORK
- BELDEN-9729 OR EQUIVALENT DMX, 2 TWISTED PAIRS, SHIELDED