

KETRA

Natural Light. Better Life.™

6321 E. STASSNEY LN.
SUITE 13-400
AUSTIN, TX 78744
P: 512.872.4357

GENERAL NOTES:

1. KETRANET MESH IS KETRA'S WIRELESS CONTROL PROTOCOL.
2. A NODE IS A KETRANET MESH ENABLED WIRELESS DEVICE.
3. 50 KETRANET MESH NODES MAX. PER INSTALLATION NETWORK.
4. ALL KETRANET MESH NODES TO BE INSTALLED WITHIN 50'-0" RANGE OF THE NEAREST NODE.

FOR REFERENCE ONLY
NOT FOR
CONSTRUCTION

DRAWING TYPE: WD

DRAWING #:

REVISION #: 00

DATE: 10/03/2016

DRAWN BY: CEH

CHECKED BY: TH


SCALE: NTS

SHEET NAME

KETRA
N3, KA01, LOAD

SHEET

1 OF 1

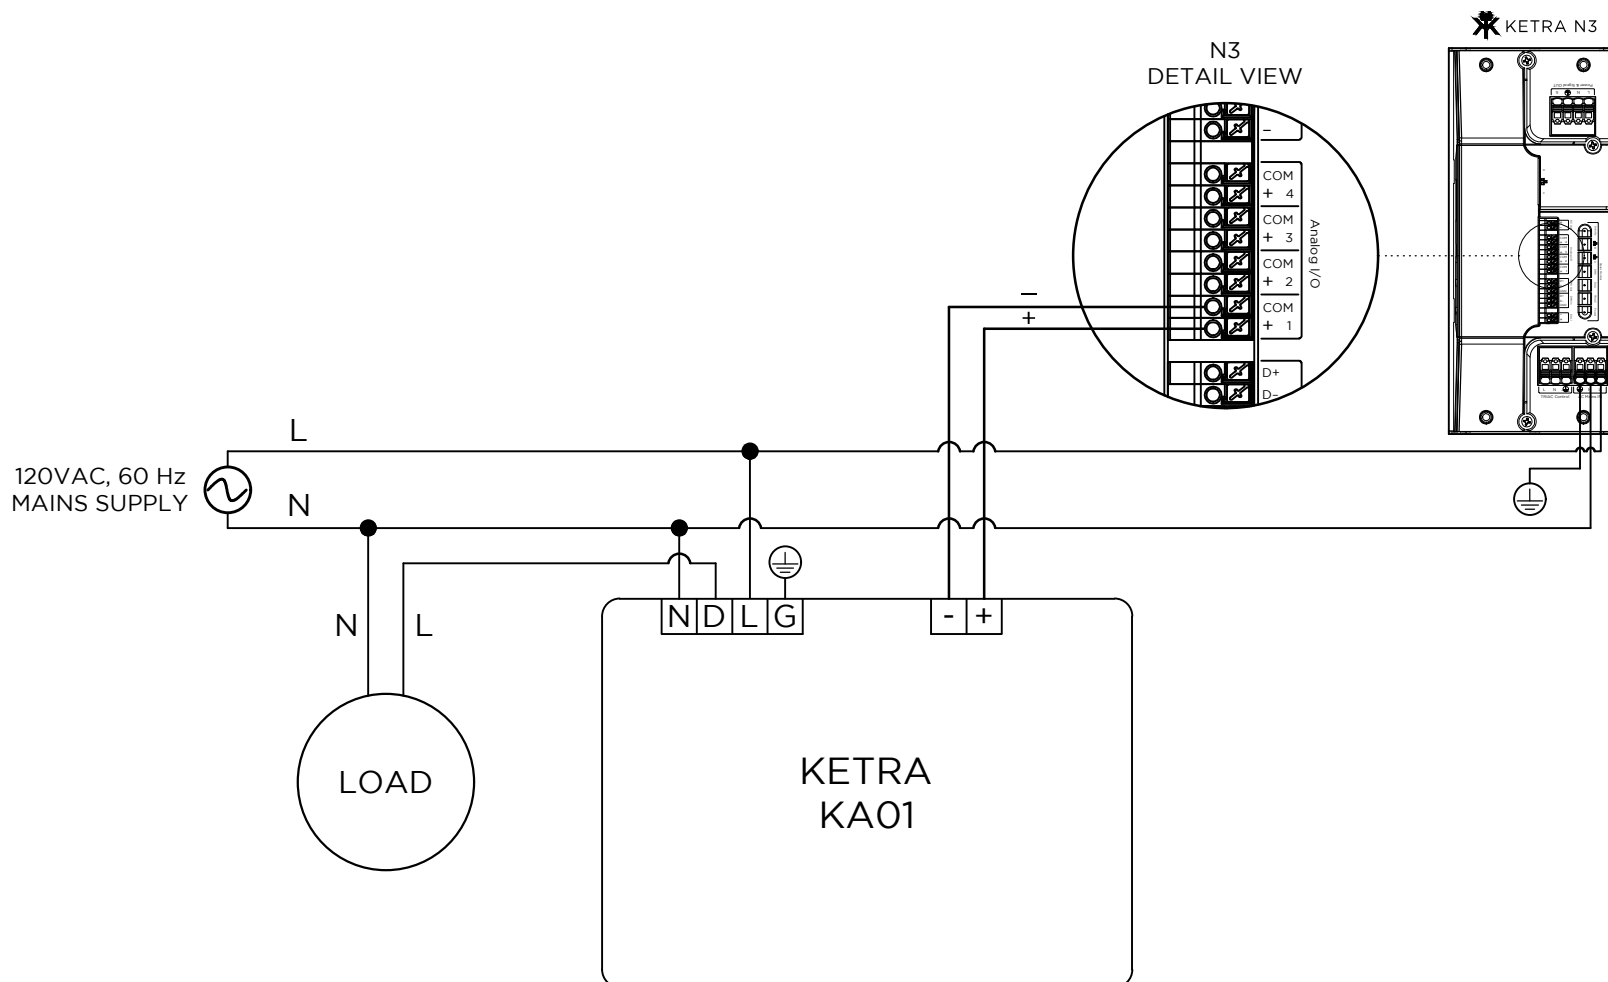

KEY

 KETRANET MESH
WIRELESS NETWORK