

KETRA

6321 E. STASSNEY LN.
SUITE 13-400
AUSTIN, TX 78744
P: 512.347.1100

GENERAL NOTES:



1. KETRANET MESH IS KETRA'S WIRELESS CONTROL PROTOCOL.
2. A NODE IS A KETRANET MESH ENABLED WIRELESS DEVICE.
3. 50 KETRANET MESH NODES MAX. PER INSTALLATION NETWORK.
4. ALL KETRANET MESH NODES TO BE INSTALLED WITHIN 50'-0" RANGE OF THE NEAREST NODE.

FOR REFERENCE ONLY
NOT FOR
CONSTRUCTION


DRAWING TYPE: WD
DRAWING #:
REVISION #: 00
DATE: 08/29/2016
DRAWN BY: CEH
CHECKED BY: TH
SCALE: NTS

SHEET NAME
KETRA N3, KL07
SWITCHING PHOTOCELL


SHEET
1 OF 1

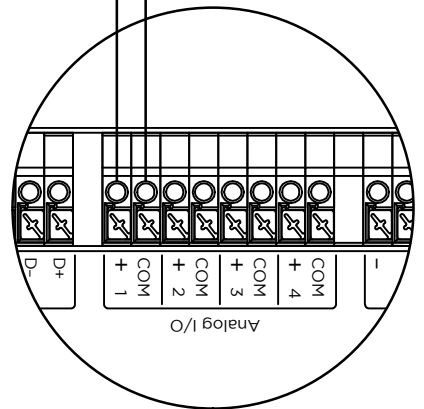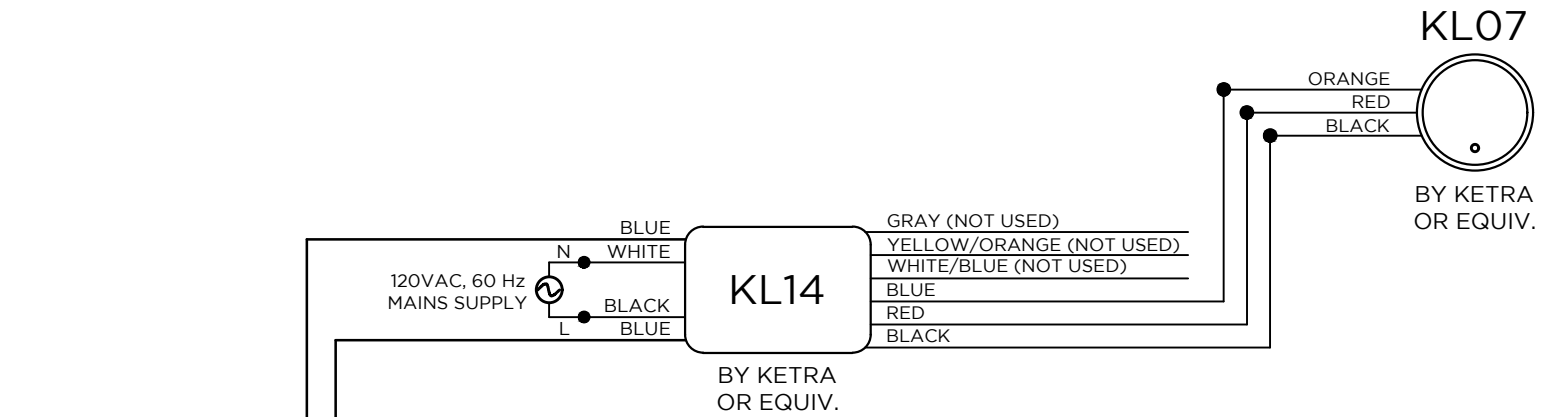

N3 DETAIL VIEW

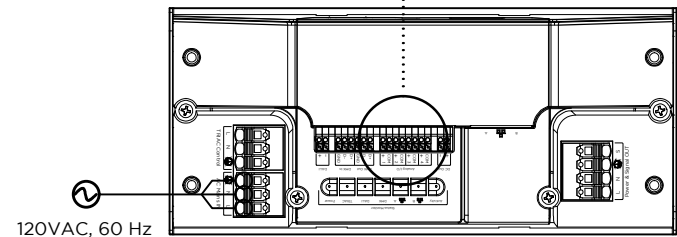

 KETRA N3

KEY	
	KETRANET MESH WIRELESS NETWORK