

# KEY



KETRANET MESH  
WIRELESS NETWORK


# KETRA

Natural Light. Better Life.™

6321 E. STASSNEY LN.  
SUITE 13-400  
AUSTIN, TX 78704  
P: 512.872.4349

**GENERAL NOTES:**

1. KETRANET MESH IS KETRA'S WIRELESS CONTROL PROTOCOL.
2. A NODE IS A KETRANET MESH ENABLED WIRELESS DEVICE.
3. 50 KETRANET MESH NODES MAX. PER INSTALLATION NETWORK.
4. ALL KETRANET MESH NODES TO BE INSTALLED WITHIN 50'-0" RANGE OF THE NEAREST NODE.

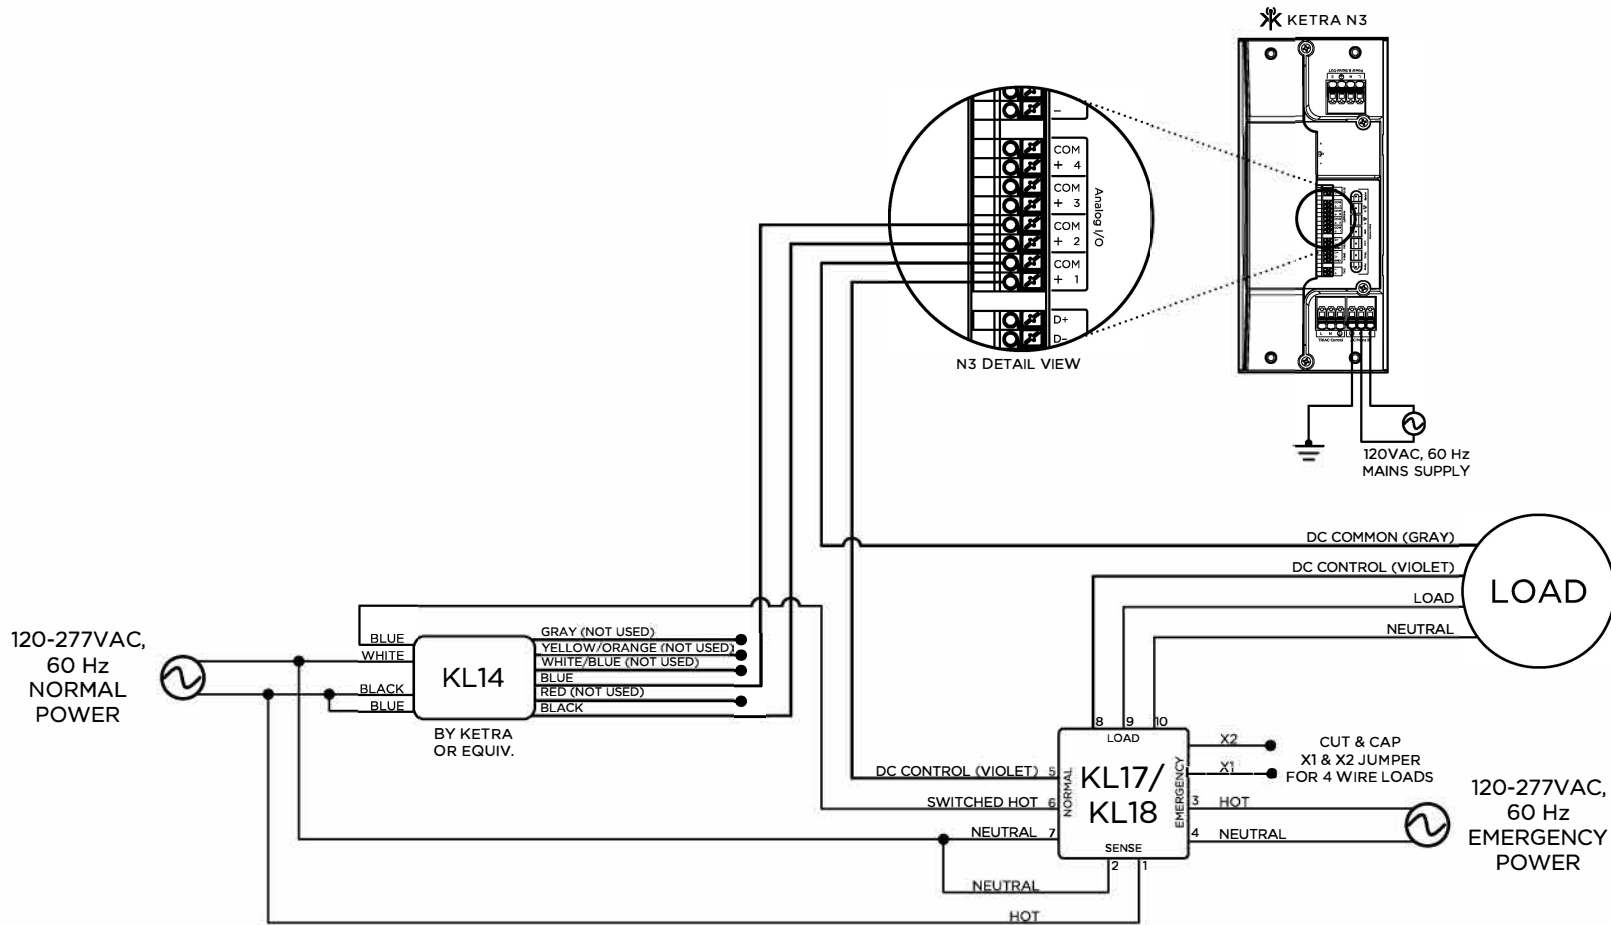

FOR REFERENCE ONLY  
NOT FOR  
CONSTRUCTION

DRAWING TYPE: WD  
DRAWING #:   
REVISION #: 00  
DATE: 03/06/2017  
DRAWN BY: LEB  
CHECKED BY: CEH  
SCALE: NTS

SHEET NAME  
KETRA  
N3, KL17-18,  
0-10V LOAD

SHEET

1 OF 1

NOTE:  
SPECIFY KL17 FOR 120V  
LUMINAIRE CONTROL OR KL08  
FOR 277 LUMINAIRE CONTROL