

KETRA

6321 E. STASSNEY LN.
SUITE 13-400
AUSTIN, TX 78744
P: 512.347.1100

GENERAL NOTES:

1. KETRANET MESH IS KETRA'S WIRELESS CONTROL PROTOCOL.
2. A NODE IS A KETRANET MESH ENABLED WIRELESS DEVICE.
3. 50 KETRANET MESH NODES MAX. PER INSTALLATION NETWORK.
4. ALL KETRANET MESH NODES TO BE INSTALLED WITHIN 50'-0" RANGE OF THE NEAREST NODE.

FOR REFERENCE ONLY
NOT FOR
CONSTRUCTION

DRAWING TYPE: WD

DRAWING #:

REVISION #: 02

DATE: 04/15/2016

DRAWN BY: CEH


CHECKED BY: GEB


SCALE: NTS

SHEET NAME
KETRA N3,
PHPM-WBX, BCI-0-10V,
DIMMING CONTROL, LOAD

SHEET

1 OF 1

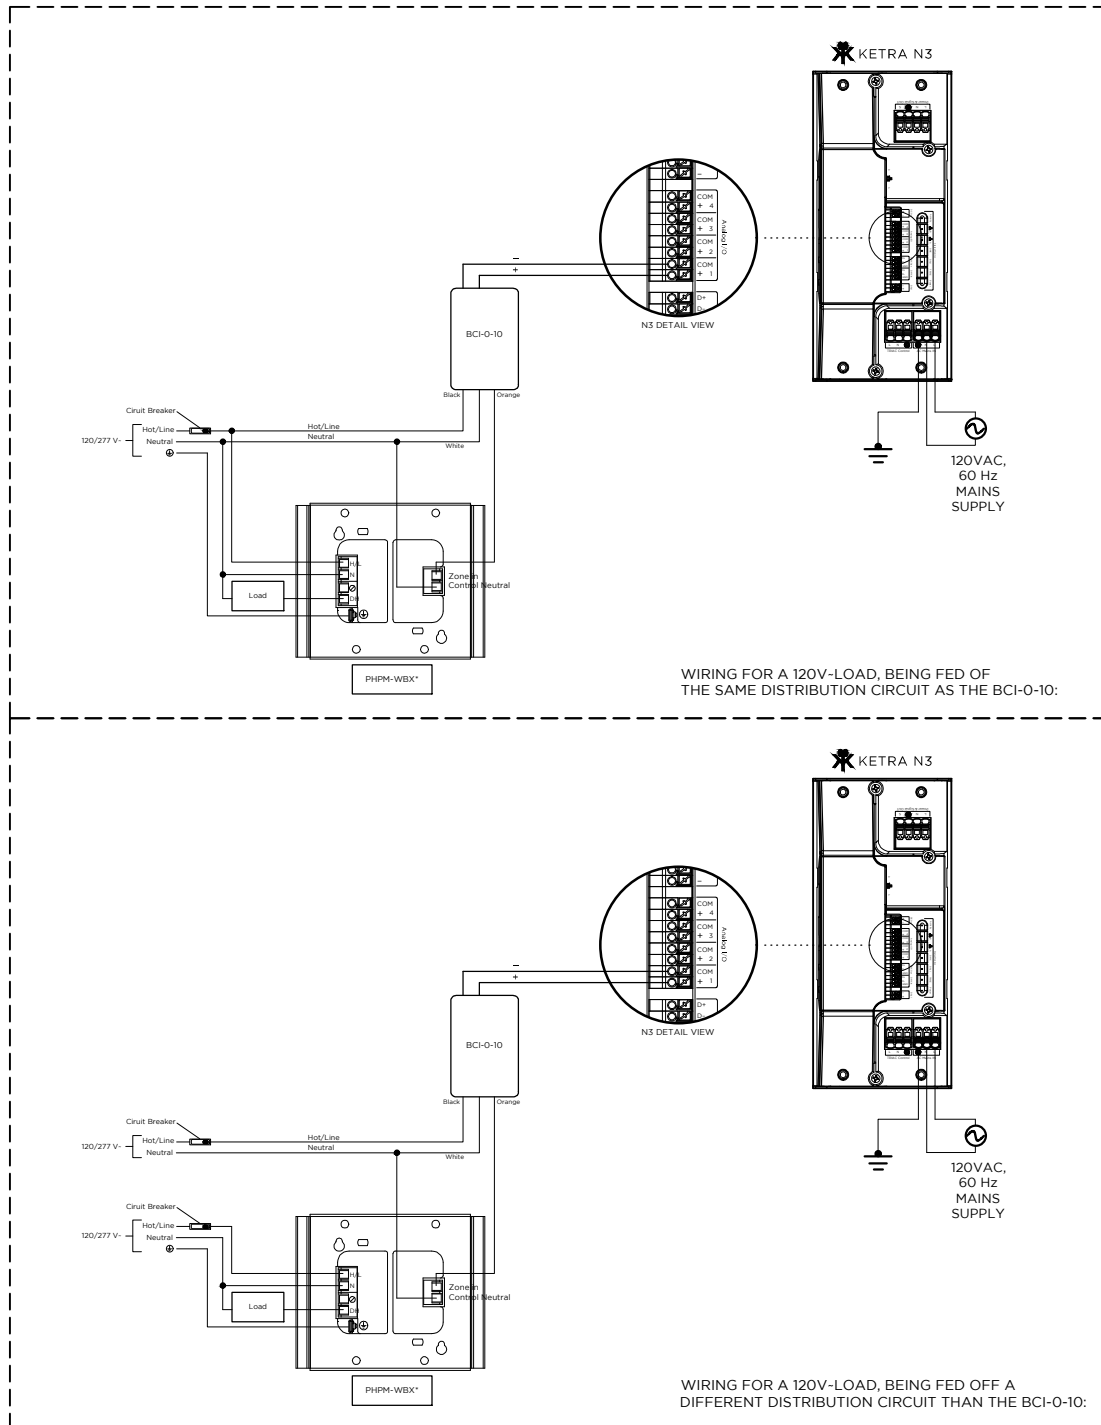

KEY	
	KETRANET MESH WIRELESS NETWORK