



DMX OUT BY OTHERS

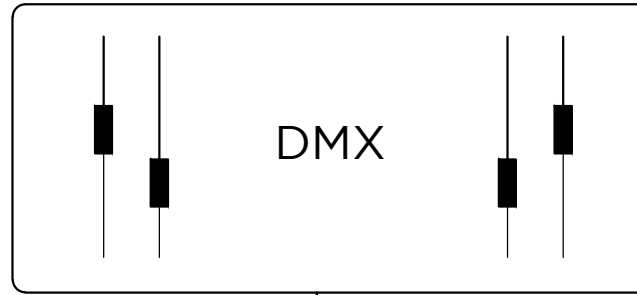



L1

120VAC, 60 Hz  
MAINS SUPPLY

D1

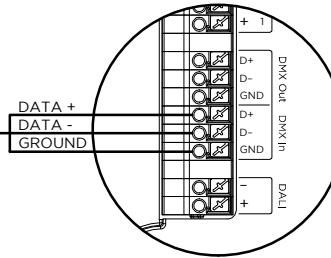

50 KETRANET MESH NODES  
PER INSTALLATION NETWORK

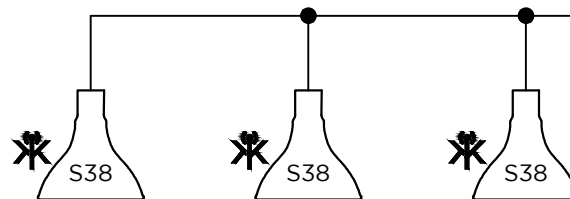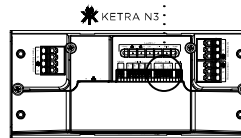

KEY	
L1	12 AWG, 3 WIRE
D1	BELDEN-9729 OR EQUIVALENT DMX, 2 TWISTED PAIRS, SHIELDED
	KETRANET MESH WIRELESS NETWORK

# KETRA

6321 E. STASSNEY LN.  
SUITE 13-400  
AUSTIN, TX 78744  
P: 512.347.1100

### GENERAL NOTES:

1. KETRANET MESH IS KETRA'S WIRELESS CONTROL PROTOCOL.
2. A NODE IS A KETRANET MESH ENABLED WIRELESS DEVICE.
3. 50 KETRANET MESH NODES MAX. PER INSTALLATION NETWORK.
4. ALL KETRANET MESH NODES TO BE INSTALLED WITHIN 50'-0" RANGE OF THE NEAREST NODE.

FOR REFERENCE ONLY  
NOT FOR  
CONSTRUCTION

DRAWING TYPE: OL

DRAWING #:

REVISION #: 01

DATE: 05/13/2016

DRAWN BY: CEH

CHECKED BY: GEB

SCALE: NTS

SHEET NAME

KETRA  
N3, S38, DMX-IN

SHEET

1 OF 1